

PERMIT SITE PLAN

for

BRUSH HILL HOMES

at

34 Brush Hill Road in Sherborn, MA

GENERAL NOTES


- ELEVATIONS SHOWN HEREON REFER TO NAVD88.
- PROPERTY LINE AND TOPOGRAPHIC INFORMATION SHOWN HEREON IS FROM DGT ASSOCIATES.
- THE CONTRACTOR SHALL VERIFY THE LOCATION AND RELATIVE ELEVATION OF BENCHMARKS PRIOR TO THE COMMENCEMENT OF ANY CONSTRUCTION. ANY DISCREPANCY SHALL BE REPORTED TO THE ENGINEER.
- ALL SITE CONSTRUCTION SHALL COMPLY WITH THE TOWN OF SHERBORN DEPARTMENT OF PUBLIC WORKS.
- IN CASES WHERE LEDGE, BURIED FOUNDATIONS OR BOULDERS ARE PRESENT, DGT ASSOCIATES SHALL NOT BE RESPONSIBLE FOR THE AMOUNT OF ROCK OR CONCRETE ENCOUNTERED.
- DGT ASSOCIATES SHALL BE NOTIFIED OF ANY SIGNIFICANT DIFFERENCES IN THE EXISTING CONDITIONS OR UTILITIES THAT MAY AFFECT THE CONSTRUCTION SHOWN ON THIS PLAN FOR ANY NECESSARY PLAN REVISIONS.
- THIS PLAN IS NOT INTENDED TO SHOW AN ENGINEERED BUILDING FOUNDATION DESIGN WHICH WOULD INCLUDE DETAILS AND ELEVATIONS FOR FOOTINGS, FOUNDATION WALL DESIGN AND ANY SUBSURFACE DRAINAGE TO PREVENT FLOODING. COORDINATE WITH THE ARCHITECTURAL AND STRUCTURAL PLANS.
- THE PROPOSED BUILDING CONFIGURATION AS SHOWN HEREON SHALL BE CONSIDERED CONCEPTUAL AND SHALL BE VERIFIED WITH THE FINAL ARCHITECTURAL PLANS AND THE CURRENT ZONING ORDINANCES PRIOR TO CONSTRUCTION.
- THE CONTRACTOR SHALL BE RESPONSIBLE FOR THE REPAIR AND/OR REPLACEMENT OF ANY EXISTING FEATURES DAMAGED DURING CONSTRUCTION THAT ARE NOT INTENDED FOR DEMOLITION AND/OR REMOVAL HEREON.
- SAFETY MEASURES, CONSTRUCTION METHODS AND CONTROL OF WORK SHALL BE THE RESPONSIBILITY OF THE CONTRACTOR.

GRADING AND UTILITY PLAN NOTES

- LOCATIONS OF EXISTING UNDERGROUND UTILITIES SHOWN HEREON ARE APPROXIMATE ONLY. ALL UTILITIES, OBSTRUCTIONS AND/OR SYSTEMS MAY NOT BE SHOWN. IT SHALL BE THE RESPONSIBILITY OF THE CONTRACTOR FOR LOCATING AND PROTECTING ALL EXISTING UNDERGROUND UTILITIES AND/OR SYSTEMS WHETHER OR NOT SHOWN HEREON.
- UNLESS OTHERWISE SHOWN HEREON, ALL NEW UTILITIES SHALL BE UNDERGROUND.
- RIM ELEVATIONS SHOWN HEREON FOR NEW STRUCTURES ARE PROVIDED TO ASSIST THE CONTRACTOR WITH MATERIAL TAKEOFFS. FINAL RIM ELEVATIONS SHALL MATCH PAVEMENT, GRADING, LANDSCAPING, UNLESS SPECIFICALLY INDICATED OTHERWISE.
- WHERE CONNECTIONS AND STRUCTURES ARE TO BE INSTALLED AT EXISTING UTILITIES, THE CONTRACTOR SHALL CONFIRM THE LOCATION AND ELEVATION PRIOR TO INSTALLATION AND SHALL REPORT ANY SIGNIFICANT DISCREPANCY FROM THE PLAN INFORMATION TO THE ENGINEER.
- CURB RADII AND DIMENSIONS SHOWN HEREON ARE AT THE FACE OF CURB.
- WHERE NEW PAVING MEETS EXISTING PAVING, MEET LINE AND GRADE OF EXISTING.
- AT LOCATIONS WHERE EXISTING PAVEMENT ABUTS NEW CONSTRUCTION, THE EDGE OF THE EXISTING PAVEMENT SHALL BE SAWCUT TO A CLEAN AND SMOOTH EDGE.
- PERIMETER EROSION CONTROLS SHOWN HEREON SHALL BE INSTALLED PRIOR TO ANY EARTH DISTURBANCE AND SHALL SERVE AS A LIMIT OF WORK, UNLESS OTHERWISE SHOWN.
- THE CONTRACTOR SHALL PROVIDE DUST CONTROL FOR CONSTRUCTION OPERATIONS AS APPROVED BY THE ENGINEER.
- ALL POINTS OF CONSTRUCTION EGRESS OR INGRESS SHALL BE MAINTAINED TO PREVENT THE TRACKING OR FLOWING OF SEDIMENT ONTO PUBLIC ROADS.

REGULATORY NOTES

- THE LOCATION OF ALL UNDERGROUND UTILITIES SHOWN HEREON ARE BASED ON FIELD LOCATION OF VISIBLE STRUCTURES AND COMPILED INFORMATION FROM PLANS PROVIDED BY UTILITY COMPANIES AND GOVERNMENT AGENCIES. THE LOCATION SHOWN HEREON SHALL BE CONSIDERED APPROXIMATE. BEFORE ANY CONSTRUCTION, DEMOLITION OR SITE WORK, THE LOCATION OF ALL UNDERGROUND UTILITIES SHALL BE VERIFIED BY THE CONTRACTOR BY CONTACTING "DIG-SAFE" AT 811.
- THE CONTRACTOR SHALL MAKE HIMSELF AWARE OF ALL CONSTRUCTION REQUIREMENTS, CONDITIONS AND LIMITATIONS IMPOSED BY PERMITS AND APPROVALS ISSUED BY REGULATORY AUTHORITIES PRIOR TO THE COMMENCEMENT OF ANY WORK. CONTRACTOR SHALL COORDINATE AND OBTAIN ALL CONSTRUCTION PERMITS REQUIRED BY REGULATORY AUTHORITIES.
- ALL WORK OUTSIDE OF THE BUILDING THAT IS LESS THAN 10 FEET FROM THE INSIDE FACE OF THE BUILDING FOUNDATIONS SHALL CONFORM WITH THE UNIFORM STATE PLUMBING CODE OF MASSACHUSETTS, 248 CMR.
- CONSTRUCTION ACTIVITIES SHALL CONFORM TO THE RULES AND REGULATIONS OF THE OCCUPATIONAL SAFETY AND HEALTH ADMINISTRATION (OSHA).

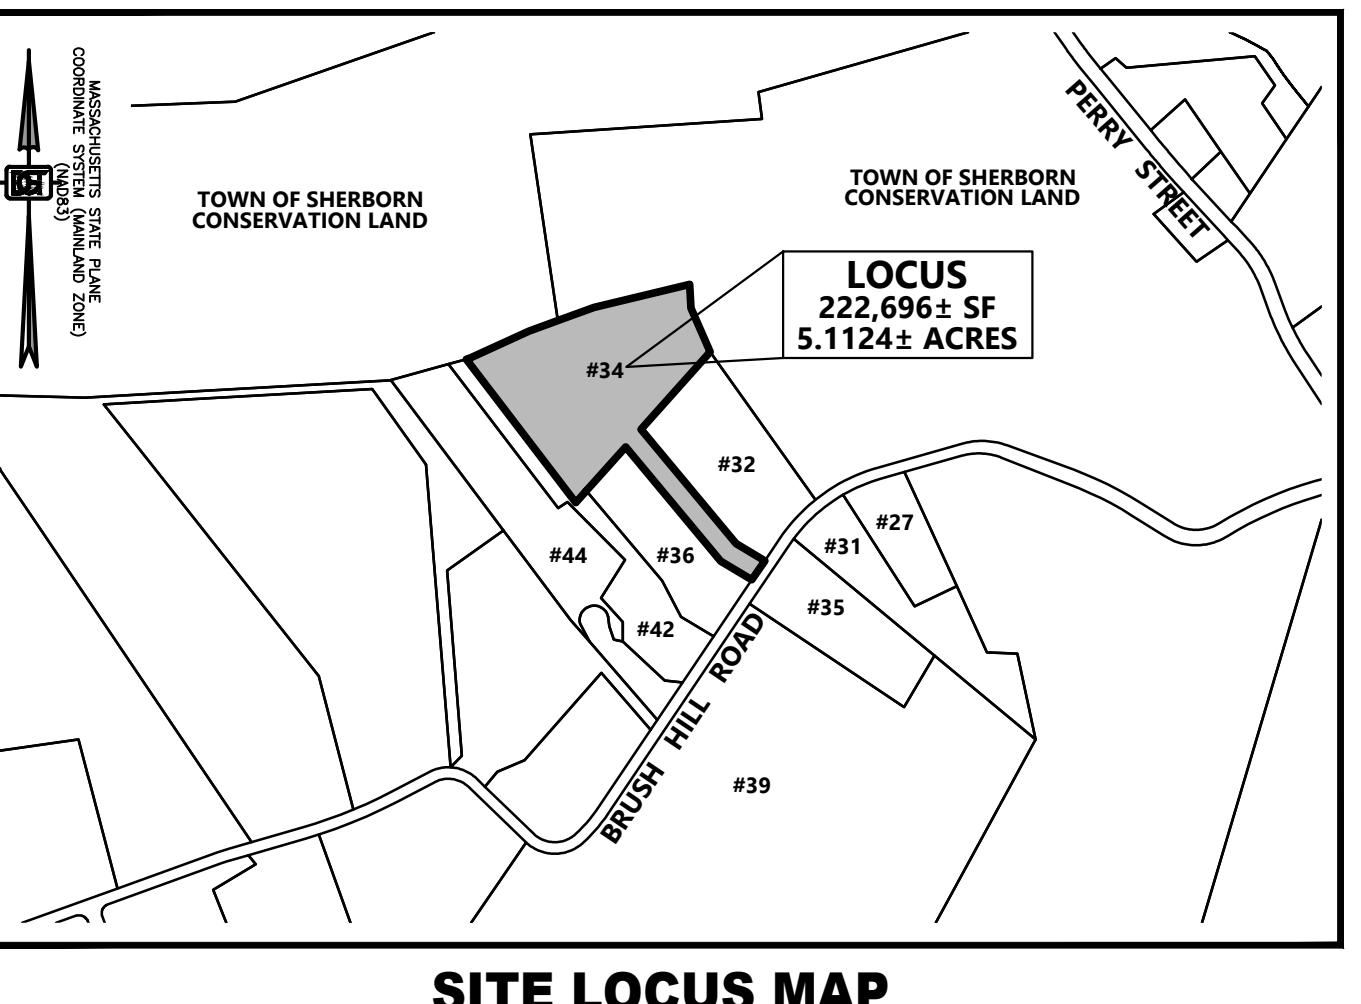

SITE LOCUS MAP

1" = 500'

SHEET INDEX

C-1 TITLE SHEET
 C-2 OVERALL SITE PLAN
 C-3 EROSION & SEDIMENT CONTROL PLAN & DETAILS - 01
 C-4 EROSION & SEDIMENT CONTROL PLAN & DETAILS - 02
 C-5 LAYOUT AND MATERIALS PLAN - 01
 C-6 LAYOUT AND MATERIALS PLAN - 02
 C-7 SITE GRADING PLAN - 01
 C-8 SITE GRADING PLAN - 02
 C-9 DRAINAGE PLAN - 01
 C-10 DRAINAGE PLAN - 02
 C-11 SITE UTILITIES PLAN - 01
 C-12 SITE UTILITIES PLAN - 02
 C-13 SITE DETAILS - 01

TOPOGRAPHIC PLAN OF LAND IN SHERBORN MASSACHUSETTS
BY DGT ASSOCIATES, DATED 06-25-2024

Table 1. Summary of Project Site Conditions

General Site Conditions	Land Condition	Land Breakdown	Acres	Square Feet	Coverage %
	Total Area	5.1124	222,696	100.0%	
	Unusable Land	Wetlands	0.0000	0	0.0%
Existing Conditions	Usable Land	Upland	5.1124	222,696	100.0%
	Disturbed	Total	0.0924	4,025	1.8%
	Building	0.0000	0	0.0%	
	Pervious	Pavement	0.0000	0	0.0%
	Pervious	Sidewalk	0.0000	0	0.0%
	Pervious	Lawn (usable open space)	0.0924	4,025	1.8%
	Undisturbed	Total	5.0200	218,671	98.2%
	Usable Open Space	Upland Woods	5.0200	218,671	98.2%
	Unusable Open Space	Wetlands	0.0000	0	0.0%
	Total Usable Open Space	Lawn / Woods	5.1124	222,696	100.0%
Proposed Conditions	Disturbed	Total	2.2136	96,423	43.3%
	Building	0.1694	7,380	3.3%	
	Impervious	Pavement	0.4578	19,943	9.0%
	Pervious	Sidewalk	0.0000	0	0.0%
	Pervious	Lawn (usable open space)	1.5863	69,100	31.0%
	Undisturbed	Total	2.8988	126,273	56.7%
	Usable Open Space	Upland Woods	2.8988	126,273	56.7%
	Unusable Open Space	Wetlands	0.0000	0	0.0%
	Total Usable Open Space	Lawn / Woods	4.4851	195,373	87.7%

Table 2. Summary of Proposed Buildings

Item	Total	3 Bedroom
Units	4	4
Bedrooms	12	12

Table 3. Zoning Summary Table (Sherborn Residential B District)

Item	Required	Proposed Conditions	Waiver Required
Minimum Lot Area	2 acres	5.1124 acres	No
Minimum Frontage	200 feet	50.02 feet	Yes
Minimum Lot Width	200 feet	50.02 feet	Yes
Minimum Lot Depth	N/A	N/A	N/A
Minimum Front Setback	60 feet	524.8 feet	No
Minimum Side Setback	40 feet	31.2 feet	Yes
Minimum Rear Setback	30 feet	213.0 feet	No
Maximum Height (stories)	2.5 stories	2 stories	No
Maximum Height (feet)	35 feet	< 35 feet	No
Maximum Lot Coverage	N/A	N/A	N/A
Lot Coverage			
Building	3.3%		
Parking / Paved Areas	9.0%		
Usable Open Space	87.7%		
Unusable Open Space (wetlands)	0.0%		
Lot Coverage	12.3%		

APPLICANT:
FENIX PARTNERS BRUSH HILL, LLC
177 LAKE STREET
SHERBORN, MA 01770

OWNER:
FENIX PARTNERS BRUSH HILL, LLC
ref.
MIDDLESEX REGISTRY OF DEEDS
BOOK: 81892 PAGE: 265

PARCEL ID:
MAP 1, LOT 0, BLOCK 18

ISSUED FOR:
COMPREHENSIVE PERMIT APPLICATION

3 BEC 12/23/24 REVISED SITE DESIGN
 2 BEC 9/19/24 PER BOH REVIEW COMMENTS
 1 BEC 6/26/24 DESIGN DEVELOPMENT
 NO. APP DATE DESCRIPTION
 DATE: **JUNE 4, 2024**

SCALE: **AS NOTED**



DESIGN: **KMR/BEC** DRAFTED: **KMR** CHECKED: **BEC**

PROJECT TITLE: **BRUSH HILL HOMES**


34 BRUSH HILL ROAD
SHERBORN, MA 01770

SHEET TITLE: **TITLE SHEET**

SHEET: **1 OF 13** PROJECT NO.: **F-25889** C-1

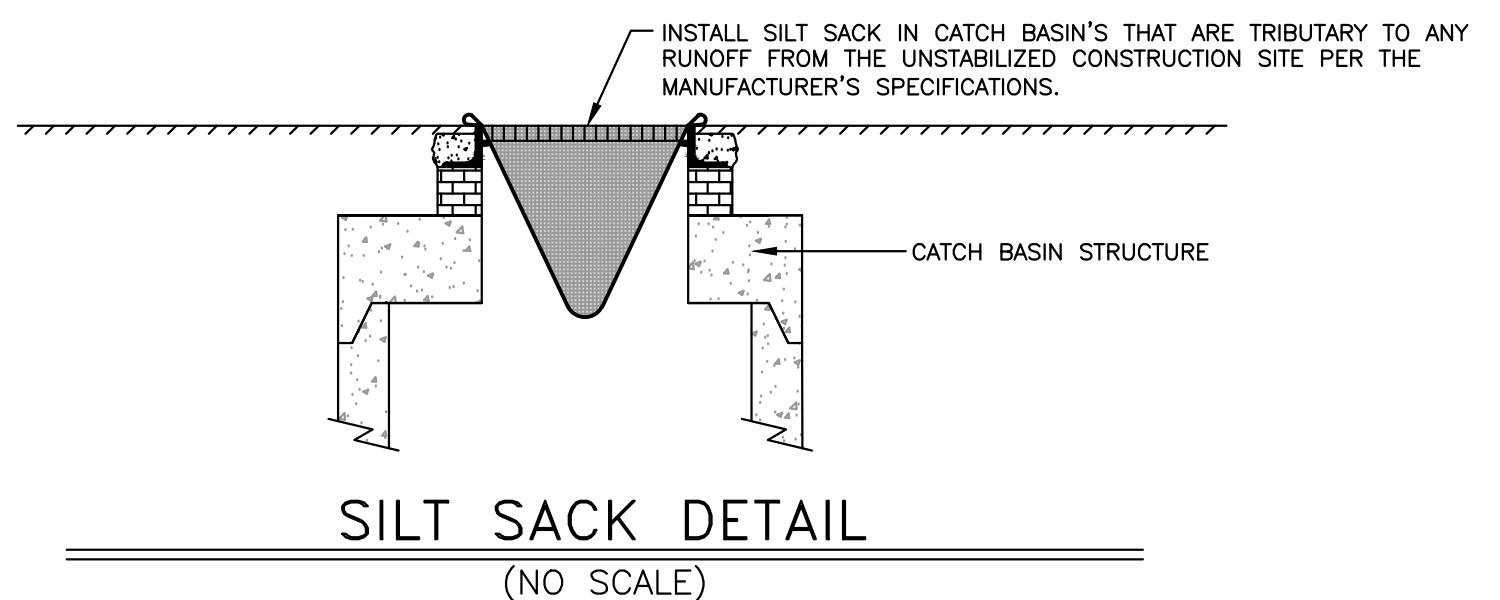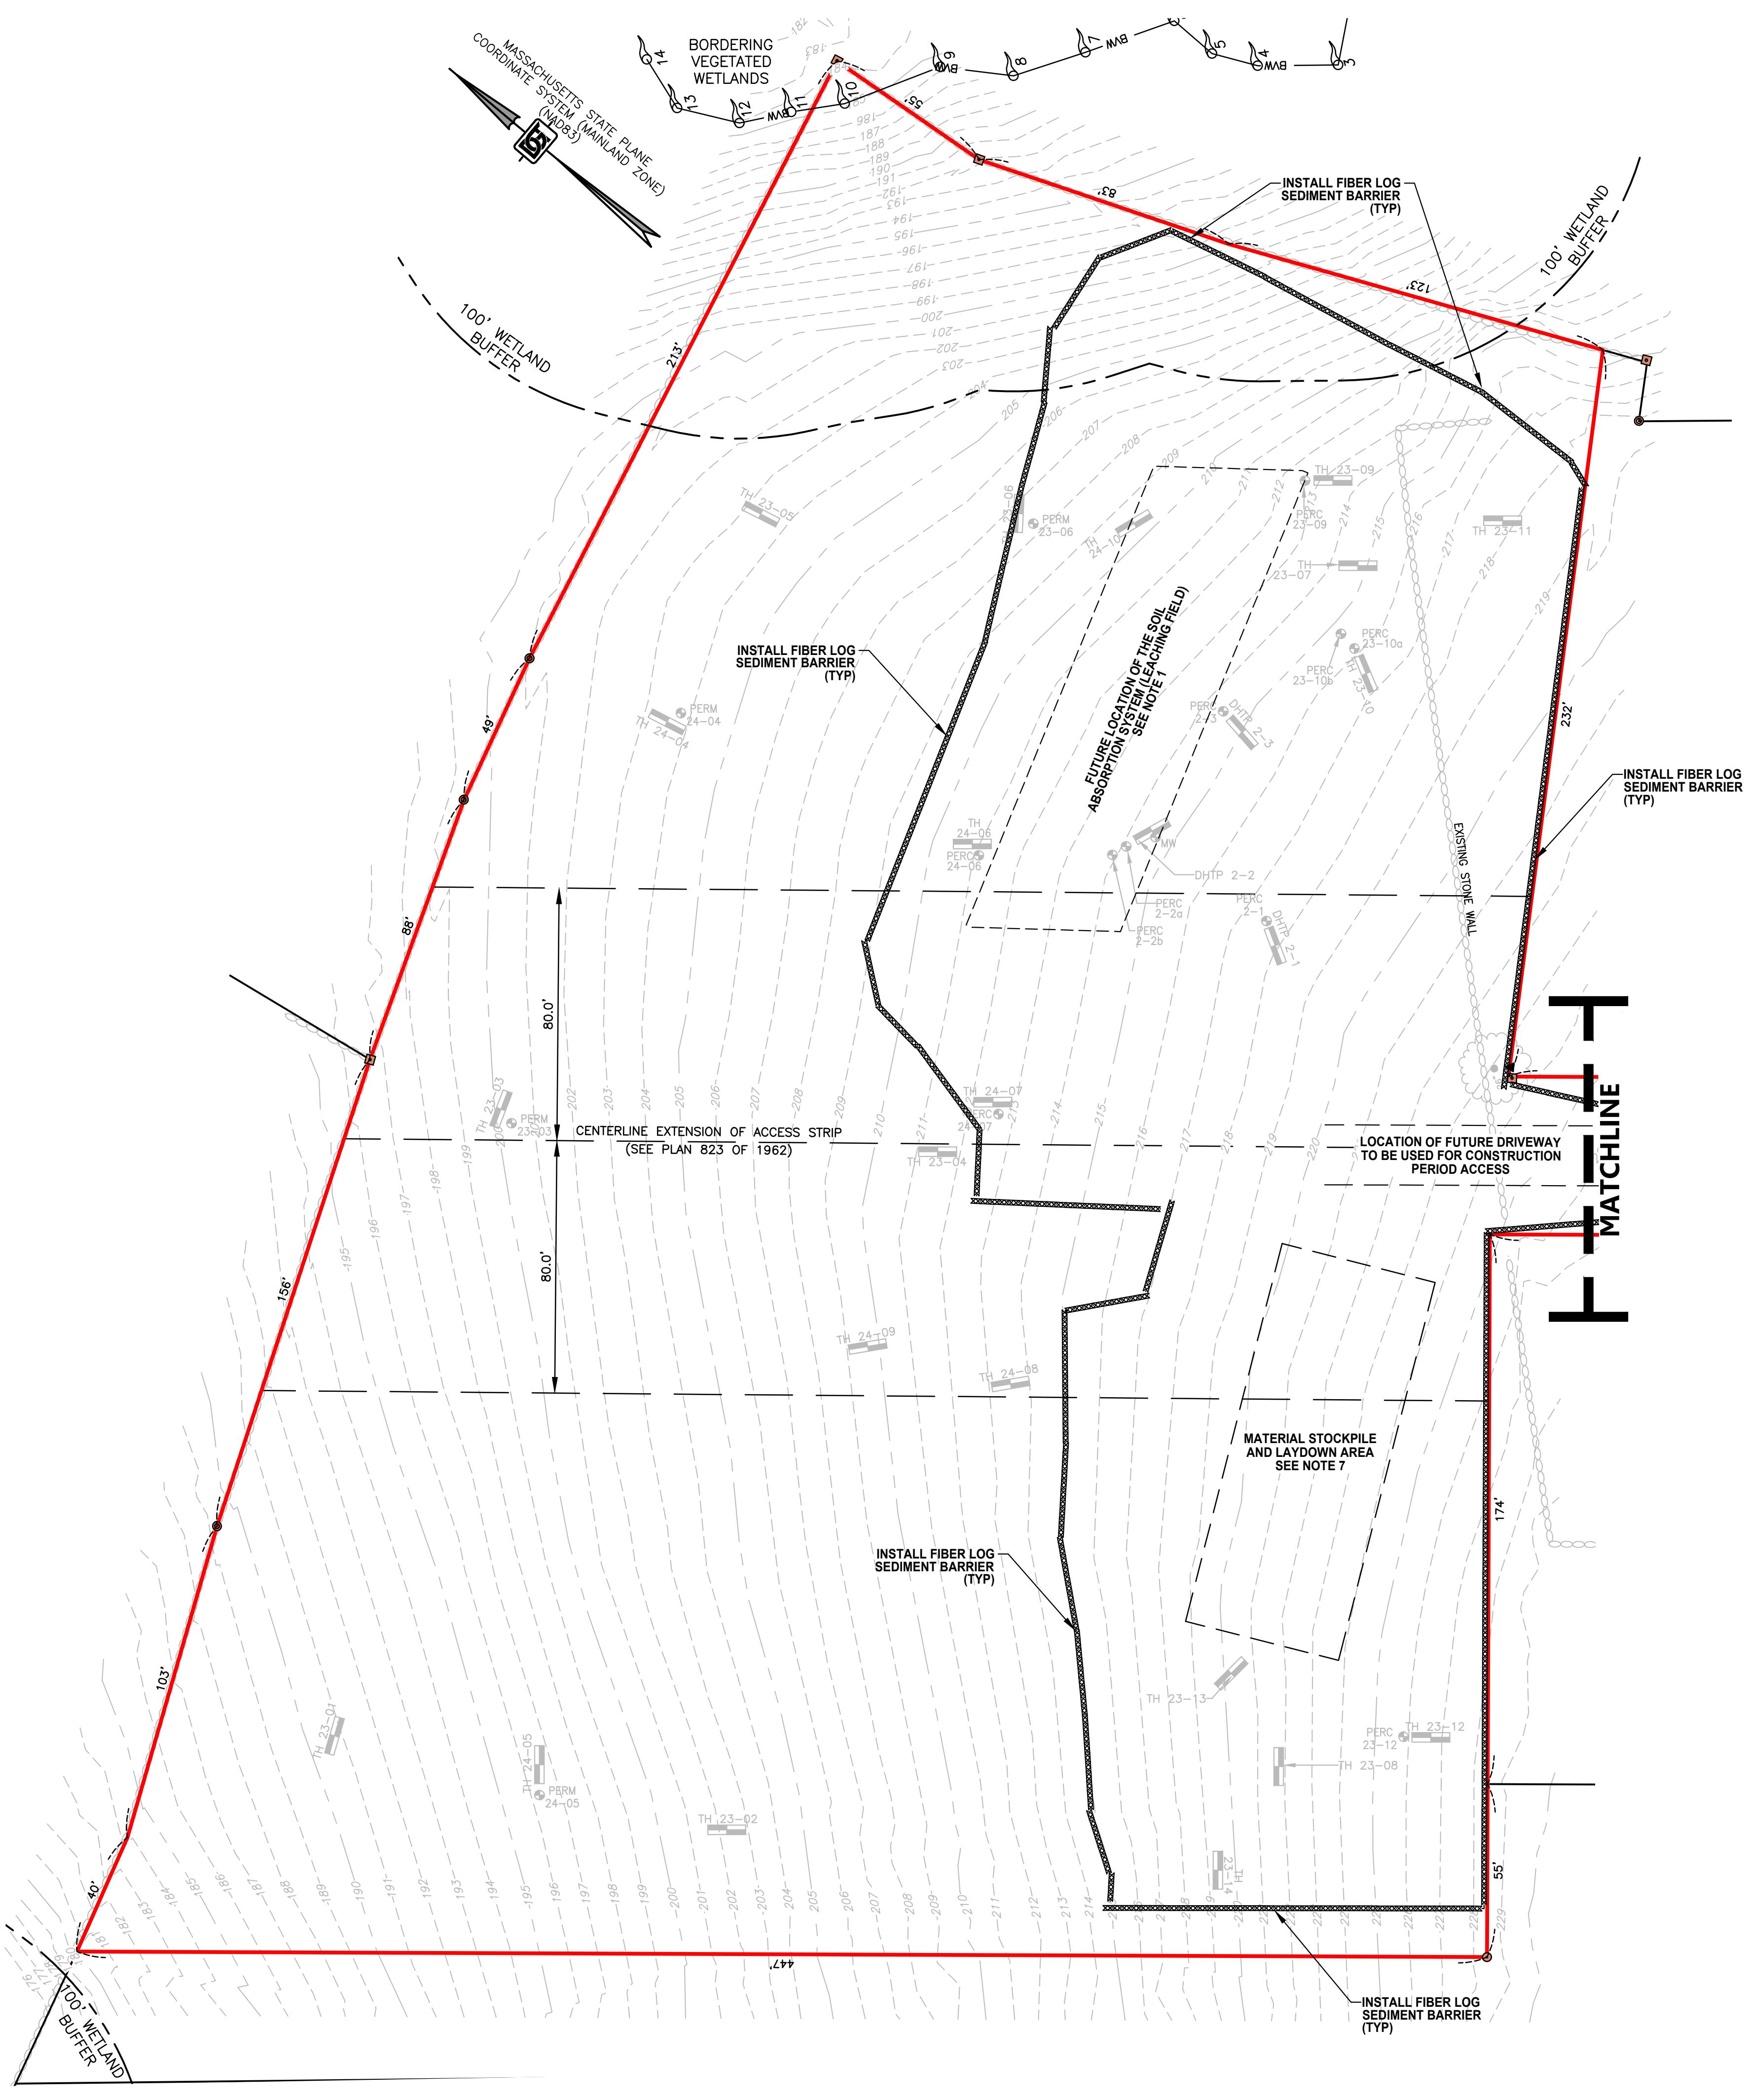

SILT SACK DETAIL
(NO SCALE)

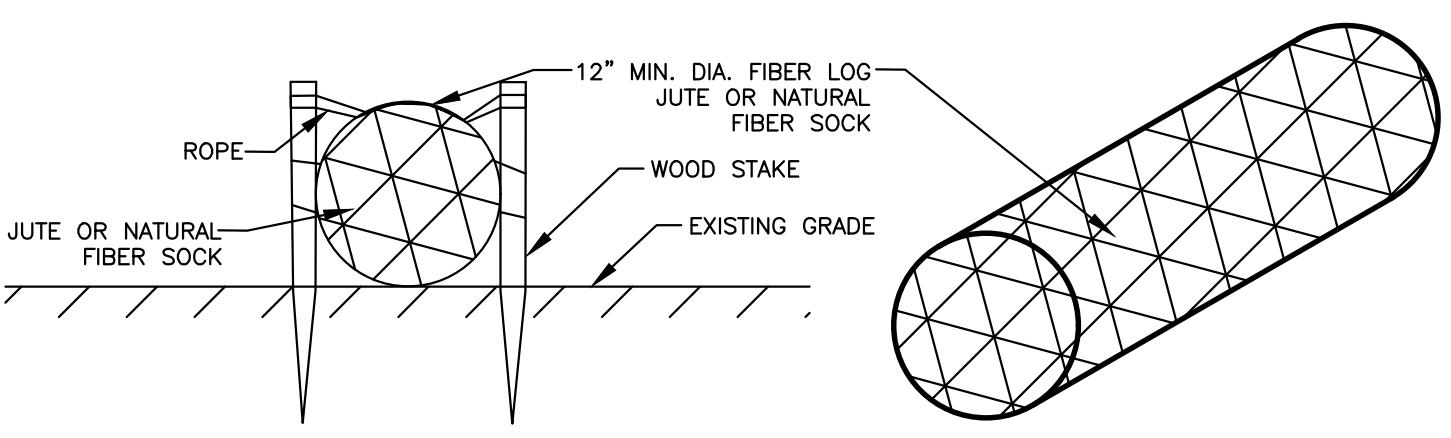

INSTALLATION NOTES FOR FIBER LOGS:

1. LAY THE FIBER LOG AT THE UPHILL BASE OF THE SILT FENCE.
2. INSTALL APPROXIMATELY 4-6 WOOD STAKES THROUGH THE TWINE/NETTING ALONG THE FIBER LOG AS NEEDED TO HOLD THE LOG IN PLACE.
3. DRIVE THE STAKE INTO THE GROUND DEEP ENOUGH TO HOLD THE LOG.
4. IN PAVED AREAS, SECURE FIBER LOG WITH CONCRETE BLOCKS OR SAND BAGS.
5. THE FILLING OF THE FIBER LOG MAY BE SHREDDED STRAW, COIR, COMPOST OR OTHER APPROVED MATERIAL.
6. FIBER LOG SHALL BE 12 INCHES (MIN) IN DIAMETER UNLESS OTHERWISE NOTED ON THE PLANS.

SEDIMENT BARRIER (FIBER LOG)
(NO SCALE)

GENERAL NOTES

1. AREAS DESIGNATED FOR PROPOSED SOIL ABSORPTION SYSTEM AND THE STORMWATER MANAGEMENT FACILITIES ARE TO BE PROTECTED FROM COMPACTION. STOCKPILING, TEMPORARY STORMWATER SEDIMENT BASINS OR DEWATERING BASINS ARE NOT TO BE PLACED IN THESE AREAS.
2. SEE SHEET C-4 FOR ADDITIONAL NOTES REGARDING THE EROSION AND SEDIMENT CONTROLS, DETAILS AND PERFORMANCE STANDARDS.
3. THE SITE CONTRACTOR SHALL INSTALL TEMPORARY SEDIMENT BASINS AND BEST MANAGEMENT PRACTICES AS NECESSARY TO PROTECT THE WETLAND RESOURCE AREAS, ABUTTING PROPERTIES AND DRAIN SYSTEMS TO COMPLY WITH THE FEDERAL NPDES CONSTRUCTION GENERAL PERMIT AND OTHER APPLICABLE PERMITS AND REGULATIONS.
4. SNOW REMOVAL: NO SNOW FROM SNOW REMOVAL OPERATIONS SHALL BE DEPOSITED BEYOND THE LIMIT OF WORK NOR IN THOSE AREAS IDENTIFIED AS TO NOT BE DISTURBED.
5. THE CONTRACTOR SHALL VERIFY ALL EXISTING CONDITIONS IN THE FIELD AND REPORT TO THE ARCHITECT AND/OR ENGINEER PRIOR TO BEGINNING ANY WORK ANY DISCREPANCIES BETWEEN THE PLANS AND THE ACTUAL SITE CONDITIONS.
6. CONTRACTOR SHALL OBTAIN TRENCHING AND ROAD OPENING PERMIT FROM THE SHERBORN PUBLIC WORKS DEPARTMENT AS NECESSARY FOR ANY WORK WITHIN THE PUBLIC ROAD RIGHT-OF-WAY.
7. THE DESIGNATED STOCKPILE AREA SHOWN ON THIS PLAN IS AN EXAMPLE OF A SUITABLE AREA FOR STOCKPILING OF SOIL MATERIALS. OTHER AREAS MAY BE SELECTED BY THE CONTRACTOR FOR STOCKPILE AREAS WITH PRIOR APPROVAL OF THE ENGINEER.
8. THIS PROJECT IS SUBJECT TO AN ORDER OF CONDITIONS ISSUED BY THE SHERBORN CONSERVATION COMMISSION. ALL WORK MUST BE PERFORMED IN COMPLIANCE WITH THAT ORDER AND ALL OTHER APPLICABLE PERMITS.
9. THE CONTRACTOR IS RESPONSIBLE FOR THE PREPARATION OF THE STORMWATER POLLUTION PREVENTION PLAN (SWPPP). THIS DOCUMENT SHALL BE PREPARED AND SUBMITTED TO THE SHERBORN CONSERVATION COMMISSION, OWNER, AND ENGINEER FOR REVIEW AND APPROVAL PRIOR TO ANY SITE DISTURBANCE.
10. THE CONTRACTOR SHALL BE RESPONSIBLE FOR THE REPAIR AND/OR REPLACEMENT OF EXISTING ON-SITE AND OFF-SITE UTILITIES AND OTHER FEATURES DAMAGED BY THE WORK THAT ARE IDENTIFIED AS "TO BE PROTECTED AND TO REMAIN" OR ARE NOT SPECIFICALLY INTENDED FOR DEMOLITION AND/OR REMOVAL.

30 0 15 30 60 120
SCALE: 1" = 30'
F-25869 (F-25869, F-25869, F-25869, F-25869, F-25869, F-25869)

COMMONWEALTH OF MASSACHUSETTS
BERT E. COREY
CIVIL
REGISTERED
PROFESSIONAL ENGINEER
No. 46423

*Bert E. Corey
12/23/24*

3	BEC	12/23/24	REVISED SITE DESIGN
2	BEC	9/19/24	PER BOH REVIEW COMMENTS
1	BEC	6/26/24	DESIGN DEVELOPMENT
NO.	APP.	DATE	DESCRIPTION

DATE: JUNE 4, 2024

SCALE: 1" = 30'

DESIGN: KMR/BEC	DRAFTED: KMR	CHECKED: BEC
-----------------	--------------	--------------

PROJECT TITLE: BRUSH HILL HOMES

34 BRUSH HILL ROAD
SHERBORN, MA 01770

SHEET TITLE: EROSION & SEDIMENT CONTROL PLAN & DETAILS - 01

SHEET: 3 OF 13
PROJECT NO.: F-25869
C-3

© 2024 BY DGT ASSOCIATES

EROSION AND SEDIMENT CONTROL NOTES

1. CONSTRUCTION PERIOD EROSION AND SEDIMENT CONTROL

1.1 THE PURPOSE OF THE CONSTRUCTION PERIOD EROSION AND SEDIMENT CONTROL PLAN IS TO MINIMIZE THE INTRODUCTION OF SEDIMENTS INTO PUBLIC RIGHT OF WAYS, ABUTTING PROPERTIES, AND TO POST-DEVELOPMENT STORMWATER BMP'S RESULTING FROM THE LAND DISTURBANCE ACTIVITIES DURING CONSTRUCTION.

1.2 INSPECTIONS SHALL BE CONDUCTED BY THE GENERAL CONTRACTOR ON A BI-WEEKLY BASIS (EVERY TWO WEEKS), OR FOLLOWING SIGNIFICANT STORM EVENTS (RAINFALL OF 0.5" OR MORE) THAT CAN AFFECT THE SEDIMENT AND EROSION CONTROL PRACTICES IMPLEMENTED AT THE SITE. THE PURPOSE OF THE INSPECTIONS IS TO EVALUATE THE EFFECTIVENESS OF THE CONTROLS AND ANY REQUIRED MAINTENANCE ACTIVITIES. IF AN EROSION/SEDIMENTATION CONTROL MEASURE IS FOUND TO BE INADEQUATE FOR PROPERLY CONTROLLING SEDIMENT, AN ADEQUATE MEASURE SHALL BE DESIGNED AND IMPLEMENTED. A COPY OF THE WRITTEN INSPECTION SHALL BE KEPT ON FILE AT THE CONSTRUCTION SITE.

1.3 DURING CONSTRUCTION, PROPOSED STORMWATER MANAGEMENT STRUCTURES THAT INFILTRATE RUNOFF ARE PARTICULARLY SENSITIVE TO DAMAGE BY SEDIMENT. INFILTRATION TECHNOLOGIES ARE NOT DESIGNED TO HANDLE THE HIGH CONCENTRATIONS OF SEDIMENTS TYPICALLY FOUND IN CONSTRUCTION RUNOFF, AND MUST BE PROTECTED FROM CONSTRUCTION RELATED SEDIMENT. THE CONTRACTOR SHALL USE THE FOLLOWING PROCEDURES TO PROTECT THESE SYSTEMS: PROTECT INFILTRATION SYSTEMS, TRENCH DRAIN, AND CATCH BASINS UNTIL THE TRIBUTARY DRAINAGE AREA IS STABLE OR THE RUNOFF IS TREATED TO BE ESSENTIALLY FREE FROM SEDIMENT TO THE SATISFACTION OF THE ENGINEER. THE CONTRACTOR SHALL PROVIDE TEMPORARY BY-PASS SYSTEMS AS NECESSARY TO PREVENT CONSTRUCTION SITE RUNOFF FROM ENTERING THE INFILTRATION SYSTEMS. THE INFILTRATION SYSTEMS SHALL REMAIN OFF-LINE AND PROTECTED. CLEAN ROOF RUNOFF MAY DISCHARGE INTO THE INFILTRATION SYSTEMS IF IT IS PIPED DIRECTLY TO THE SYSTEMS AND NOT DIRECTED OVER DISTURBED AREAS.

1.4 NO STOCKPILING IS ALLOWED WITHIN THE FOOTPRINT OF THE PROPOSED INFILTRATION SYSTEMS OR THE FOOTPRINT OF THE PROPOSED SOIL ABSORPTION FIELD. CONTRACTOR IS TO LOCATE THE PROPOSED AREAS FOR THESE SYSTEMS PRIOR TO THE START OF CONSTRUCTION.

1.5 DURING THE INSTALLATION OF THE INFILTRATION SYSTEMS, NO PARKING WILL BE PERMITTED OVER THE SYSTEM UNTIL IT HAS BEEN PROPERLY BACKFILLED AND PROTECTED FROM SEDIMENT AND VEHICULAR LOADS.

1.6 NO PARKING IS ALLOWED OVER THE FOOTPRINT OF THE PROPOSED SOIL ABSORPTION SYSTEM AT ANYTIME DURING THE CONSTRUCTION PROCESS.

2. GENERAL PERFORMANCE STANDARDS:

2.1 THE CONTRACTOR SHALL INSTALL, ROUTINELY INSPECT AND MAINTAIN ALL SEDIMENT AND EROSION CONTROLS SUCH THAT THEY ARE IN PROPER WORKING ORDER AT ALL TIMES DURING THE CONSTRUCTION PROJECT UNTIL SUCH TIME AS ALL AREAS OF THE SITE TRIBUTARY TO THOSE EROSION CONTROLS ARE IN A PERMANENTLY STABILIZED CONDITION.

2.2 THE CONTRACTOR SHALL MANAGE THE SITE SUCH THAT EROSION AND SEDIMENT FROM RUNOFF AND WIND BLOWN DUST ARE CONTROLLED AND MINIMIZED AT ALL TIMES. THE EROSION CONTROLS SHOWN ON THIS PLAN INCLUDE THE INITIAL SET-UP OF EROSION CONTROLS AND BASIC FORMATION OF THE SITE TO MEET THE REQUIREMENTS OF BEST MANAGEMENT PRACTICES. THE CONTRACTOR SHALL MAINTAIN THE SITE PRETTY WHICH MAY NOT BE STABILIZED. MAINTAINING AREAS OF EXPOSED SOILS; INSTALLING TEMPORARY COVER; MAKE NECESSARY ADJUSTMENTS TO THE EROSION CONTROL INSTALLATIONS TO IMPROVE FUNCTION; PROVIDE TEMPORARY SEDIMENT BASINS; INSTALL ADDITIONAL EROSION CONTROL WHERE NECESSARY.

2.3 THE EROSION CONTROL WORK SHOWN ON THIS PLAN ARE ALSO SUBJECT TO OTHER STATE AND LOCAL APPROVALS. THE CONTRACTOR SHALL OBTAIN AND BE RESPONSIBLE FOR COMPLIANCE WITH THE CONDITIONS AND REQUIREMENTS OF THOSE PERMITS.

2.4 DESIGN, INSTALLATION AND MAINTENANCE OF SEDIMENT AND EROSION CONTROLS SHALL BE IN ACCORDANCE WITH BEST MANAGEMENT PRACTICES AS FLOWING. THE GUIDELINES INCLUDE THE FOLLOWING:
 - "CONSTRUCTION EROSION AND SEDIMENT CONTROL PRACTICES", U.S. ENVIRONMENTAL PROTECTION AGENCY, OCTOBER 1992;
 - "MASSACHUSETTS EROSION AND SEDIMENT CONTROL GUIDELINES FOR URBAN AND SUBURBAN AREAS, A GUIDE FOR PLANNERS, DESIGNERS AND MUNICIPAL OFFICIALS", MASS. EXECUTIVE OFFICE OF ENVIRONMENTAL AFFAIRS, MAY 2003.
 - U.S.D.A. NATURAL RESOURCES AND CONSERVATION SERVICES (NRCS) GUIDELINES.

3. FEDERAL NPDES PHASE II COMPLIANCE:

3.1 THIS PROJECT IS SUBJECT TO THE FEDERAL CLEAN WATER ACT REQUIREMENTS FOR CONSTRUCTION SITES ADMINISTERED BY THE U.S. ENVIRONMENTAL PROTECTION AGENCY (EPA). THIS PROGRAM IS THE "NATIONAL POLLUTANT DISCHARGE ELIMINATION SYSTEM (NPDES) - PHASE II FOR CONSTRUCTION SITES FOR COMPLIANCE WITH THIS PROGRAM, THE CONTRACTOR SHALL BE RESPONSIBLE FOR PREPARING A COMPLETE "STORMWATER POLLUTION PREVENTION PLAN" (SWPPP) IN CONFORMANCE WITH THE CURRENT CONSTRUCTION GENERAL PERMIT AND FILING A NOTICE OF INTENT WITH THE EPA UNDER THE NPDES PROGRAM. THE CONTRACTOR SHALL THEN MANAGE THE SITE IN COMPLIANCE WITH THE SWPPP AND IN COMPLIANCE WITH THE CONSTRUCTION GENERAL PERMIT. NOTE THAT THE SWPPP IS TO BE CONSISTENT WITH THIS EROSION AND SEDIMENT CONTROL PLAN. THE CONTRACTOR SHALL PREPARE A CONSTRUCTION GENERAL PERMIT. THE CONSTRUCTION GENERAL PERMIT SHALL BE IN ACCORDANCE WITH THE REQUIREMENTS OF THE SWPPP. THE CONSTRUCTION GENERAL PERMIT SHALL INCLUDE THE PLAN SET OUT IN THIS PLAN AS PART OF THE DOCUMENTATION REQUIRED FOR THE PREPARATION OF A SWPPP, BUT IS NOT TO BE CONSIDERED AS MEETING THE FULL REQUIREMENTS OF A SWPPP PREPARED FOR COMPLIANCE WITH THE NPDES PROGRAM.

4. PERIMETER FIBER LOG / SILT FENCING AND LIMIT OF WORK:

4.1 PRIOR TO ANY DISTURBANCE OR ALTERATIONS OF ANY AREA ON THE SITE, AN EROSION CONTROL BARRIER AND CONSTRUCTION FENCE SHALL BE INSTALLED IN THE LOCATIONS SHOWN ON THE PLAN.

4.2 INSTALL THE FIBER LOGS ON THE UPHILL SIDE OF THE SILT FENCE AS SHOWN IN THOSE AREAS WHERE THE TOPOGRAPHY INDICATES THAT STORMWATER RUNOFF WILL BE CONCENTRATED (AT LOW POINTS). ADDITIONAL FIBER LOGS, AS NECESSARY, SHALL BE STAKED ON THE UPGRADE SIDE OF THE SEDIMENT BARRIER FOR ADDED FILTRATION AND PROTECTION. THE REQUIRED LOCATIONS FOR THE ADDITIONAL FIBER LOG INSTALLATION WILL BE SELECTED BY THE ENGINEER AND / OR THE AUTHORIZED INSPECTOR / SWPPP COORDINATOR UPON COMPLETION OF THE SEDIMENT BARRIER INSTALLATION. (SEE DETAIL).

4.3 ONCE INSTALLED, THE STAKED FIBER LOGS AND CONSTRUCTION FENCE SHALL BE MAINTAINED IN PLACE UNTIL ALL AREAS UPGRADED FROM THE BARRIERS HAVE BEEN PERMANENTLY STABILIZED.

4.4 ALL DISTURBED AREAS NOT OTHERWISE DEVELOPED OR WHERE SPECIAL STABILIZATION MEASURES OR LANDSCAPE PLANTINGS ARE PROPOSED SHALL BE LOAMED AND SEEDED. SIX INCHES OF LOAM TOPSOIL (MIN. COMPACTED DEPTH) SHALL BE APPLIED UNLESS, OTHERWISE SPECIFIED. (SEE LANDSCAPE PLAN AND OTHER PLANS AS APPLICABLE).

4.5 THE PERIMETER FIBER LOGS AND CONSTRUCTION FENCE ARE ALSO LIMITS OF WORK. ALL AREAS OUTSIDE THE LIMIT ARE TO BE LEFT UNDISTURBED. DURING THE SITE WORK, ALL PERSONS AND EQUIPMENT SHALL STAY OUT OF THESE AREAS TO PRESERVE THE EXISTING VEGETATION AND SOIL COVER.

5. CONSTRUCTION ENTRANCE:

5.1 AT THE START OF SITE WORK, A STONE CONSTRUCTION ENTRANCE SHALL BE INSTALLED AT THE ACCESS TO THE SITE FROM THE ACCESS EASEMENT DRIVEWAY TO CONTROL THE TRACKING OF MUD OFF THE SITE. THE ENTRANCE SHALL BE MAINTAINED UNTIL THE SITE IS IN A STABILIZED CONDITION WHEN THE POSSIBILITY OF VEHICLES TRACKING MUD OFF SITE HAS BEEN ELIMINATED.

5.2 THE CONTRACTOR SHALL SWEEP THE ADJACENT ROADWAYS WHEN MUD, DUST, DIRT, DEBRIS, ETC. HAS SHOWN SIGNS OF BUILDUP ON THE ROADWAYS EXITING THE SITE. THE CONTRACTOR SHALL PAY PARTICULAR ATTENTION TO THIS MATTER AND IMMEDIATE ATTENTION IS ALWAYS REQUIRED.

6. DEWATERING OF EXCAVATIONS:

6.1 DISCHARGE FROM DEWATERING PUMPS OR TEMPORARY TRENCH OR EXCAVATION DRAINS SHALL NOT BE DISCHARGED DIRECTLY TO THE ON-SITE DRAINAGE SYSTEM, WETLANDS, OR SEWAGE DISPOSAL SYSTEM. DISCHARGES SHALL BE DIRECTED TO A TREATMENT SYSTEM CONSISTING OF A SEDIMENT BASIN, STRAW BALE SEDIMENT BASIN, FILTER BAG SYSTEM OR OTHER APPROVED METHOD TO FILTER THE DISCHARGE WATER AND PREVENT EROSION.

6.2 ALL DEWATERING DRAINS ASSOCIATED WITH CONSTRUCTION ACTIVITIES SHALL COMPLY WITH THE TOWN OF SHERBORN REQUIREMENTS, UNITED STATES ENVIRONMENTAL PROTECTION AGENCY, MASSACHUSETTS DEP AND OTHER APPROPRIATE AGENCIES. UNDER NO CIRCUMSTANCE SHALL DEWATERING DRAINS BE DISCHARGED INTO SANITARY SEWER.

7. SOIL STOCKPILES:

7.1 STOCKPILES OF SOIL MATERIALS SHALL BE PLACED WITHIN AREAS THAT ARE PROTECTED BY PERIMETER EROSION CONTROLS, OR SHALL BE SURROUNDED BY PROPER SILT FENCE OR FIBER LOGS.

7.2 STOCKPILES THAT ARE TO BE IN PLACE FOR EXTENDED PERIODS OF TIME (MORE THAN 30 DAYS) SHALL BE COVERED OR OTHERWISE TEMPORARILY STABILIZED IN ACCORDANCE WITH BEST MANAGEMENT PRACTICES.

8. CATCH BASIN INLET PROTECTION:

8.1 CATCH BASINS AND TRENCH DRAINS WITHIN THE WORK AREA OR THAT WILL RECEIVE RUNOFF FROM THE WORK AREA SHALL BE PROTECTED WITH A SILT SACK AND OR OTHER APPROVED INSTALLATION TO MINIMIZE THE SEDIMENT LOAD TO THE CATCH BASIN.

9. DUST CONTROL:

9.1 THE CONTRACTOR SHALL TAKE APPROPRIATE MEASURES DURING SITE WORK TO MINIMIZE WIND BLOWN DUST FROM EXPOSED SOIL SURFACES. MEASURES INCLUDE BUT ARE NOT LIMITED TO:

- SPRINKLING WATER ON EXPOSED SURFACES
- APPLICATION OF TEMPORARY COVER SUCH AS HYDRO MULCH AND TACKIFIER, STRAW MATTING, JUTE NETTING ETC.

APPLICANT:
FENIX PARTNERS BRUSH HILL, LLC
 177 LAKE STREET
 SHERBORN, MA 01770

OWNER:
FENIX PARTNERS BRUSH HILL, LLC
 ref.
MIDDLESEX REGISTRY OF DEEDS
 BOOK: 81892 PAGE: 265

PARCEL ID:
MAP 1, LOT 0, BLOCK 18

ISSUED FOR:
COMPREHENSIVE PERMIT APPLICATION

COMMONWEALTH OF MASSACHUSETTS
 BERT E. COREY
 CIVIL
 No. 46423
 PROFESSIONAL ENGINEER

Bert E. Corey

3	BEC	12/23/24	REVISED SITE DESIGN
2	BEC	9/19/24	PER BOH REVIEW COMMENTS
1	BEC	6/26/24	DESIGN DEVELOPMENT
NO.	APP.	DATE	DESCRIPTION

DATE: **JUNE 4, 2024**

SCALE: **1" = 30'**

DESIGN:	KMR/BEC	DRAFTED:	KMR	CHECKED:	BEC
---------	---------	----------	-----	----------	-----

PROJECT TITLE:

BRUSH HILL HOMES

34 BRUSH HILL ROAD
 SHERBORN, MA 01770

SHEET TITLE:
EROSION & SEDIMENT CONTROL PLAN & DETAILS - 02


SHEET:
4 OF 13

PROJECT NO.:
F-25889

C-4


F-1 F-25889 F-25889 Site Plan 12-23 to Sherborn Comm. Rd. Brush Hill Rd. Sherborn MA Correspondence Set (2024-12-23) F-25889

© 2024 BY DGT ASSOCIATES

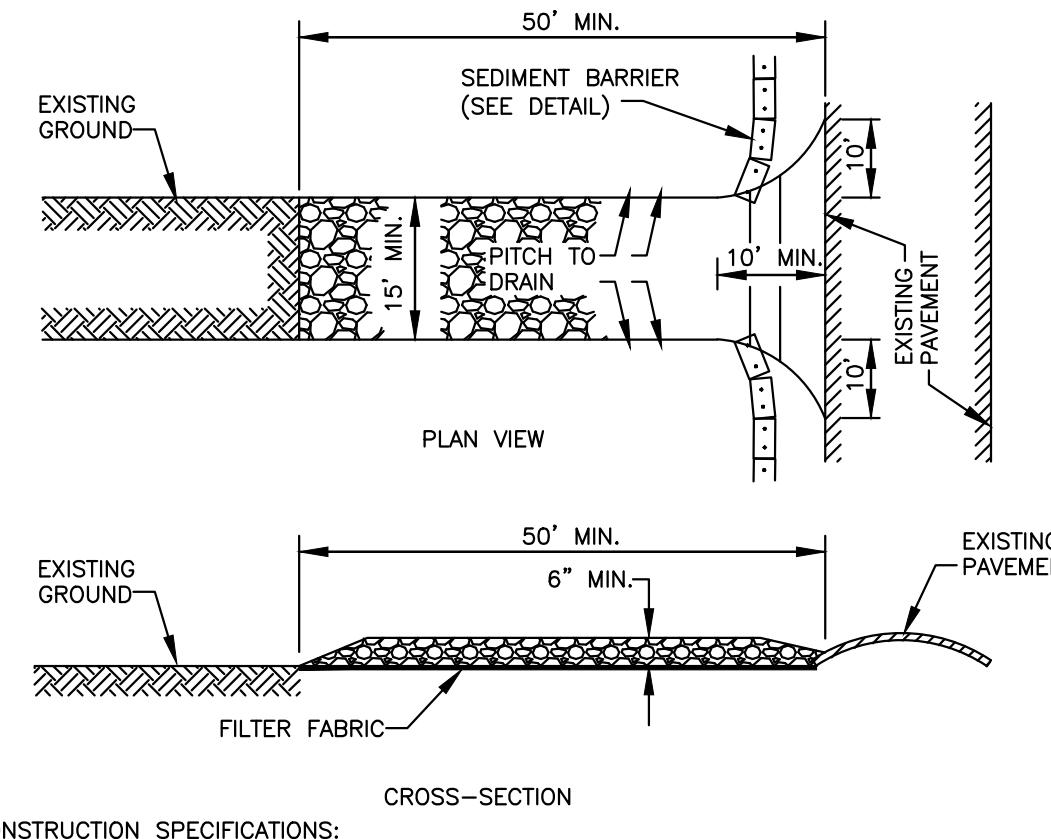


STONE TRACKING PAD (CONSTRUCTION ENTRANCE)

(NO SCALE)

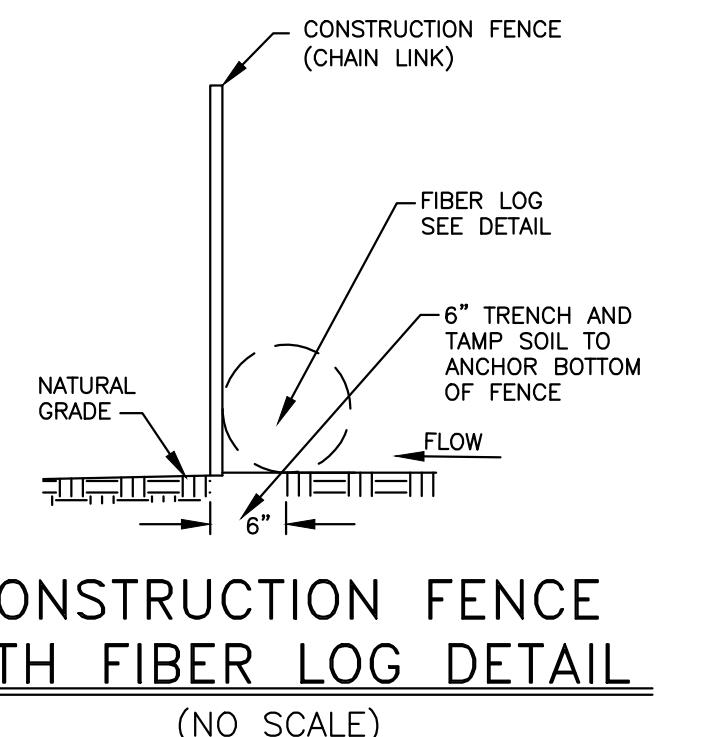


(NO SCALE)

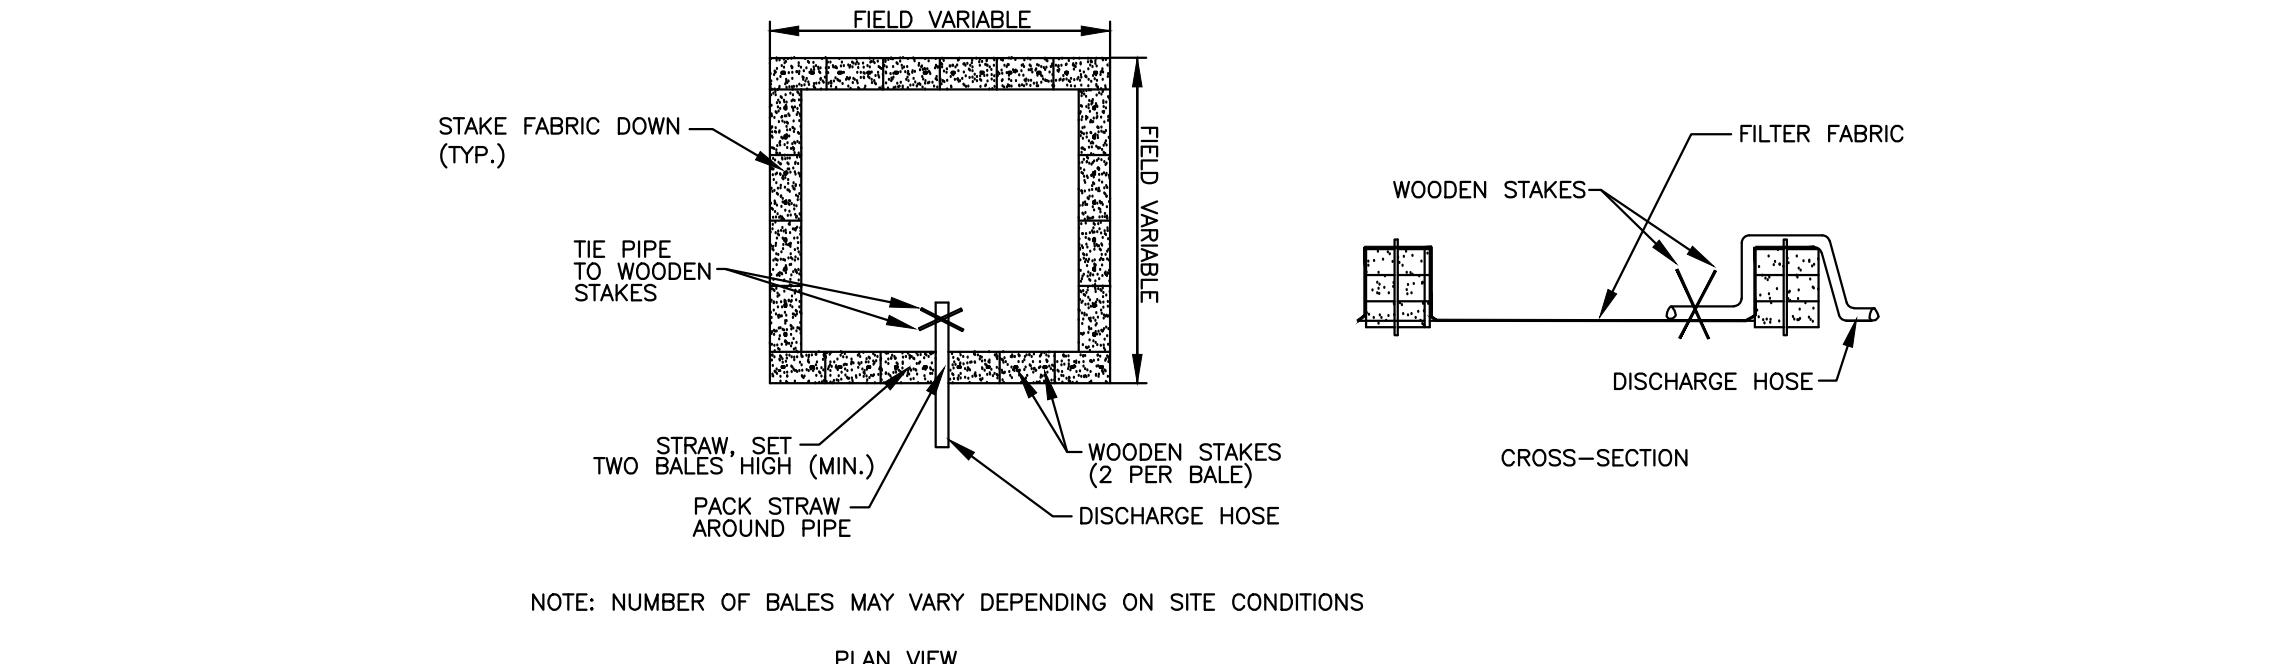



STRAW BALE SETTLING BASIN

(NO SCALE)

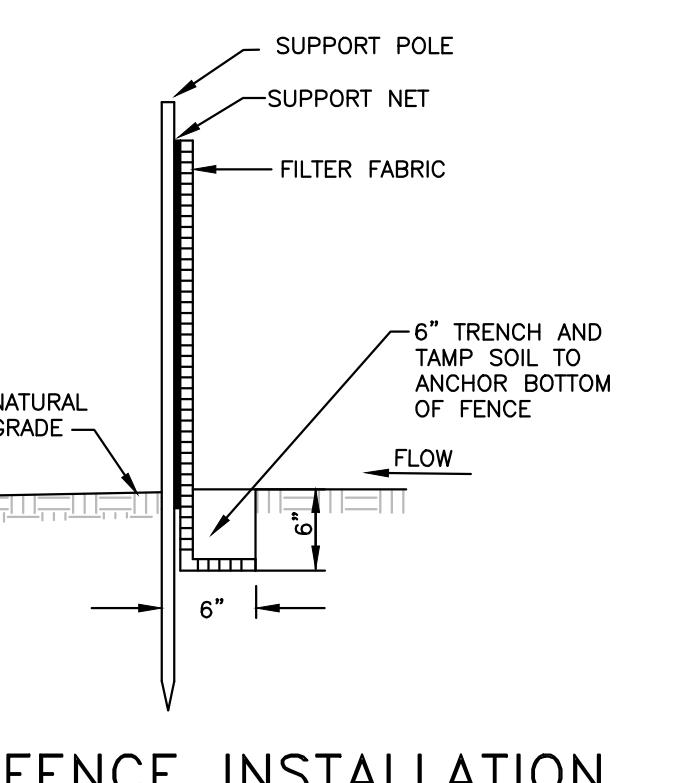

(NO SCALE)

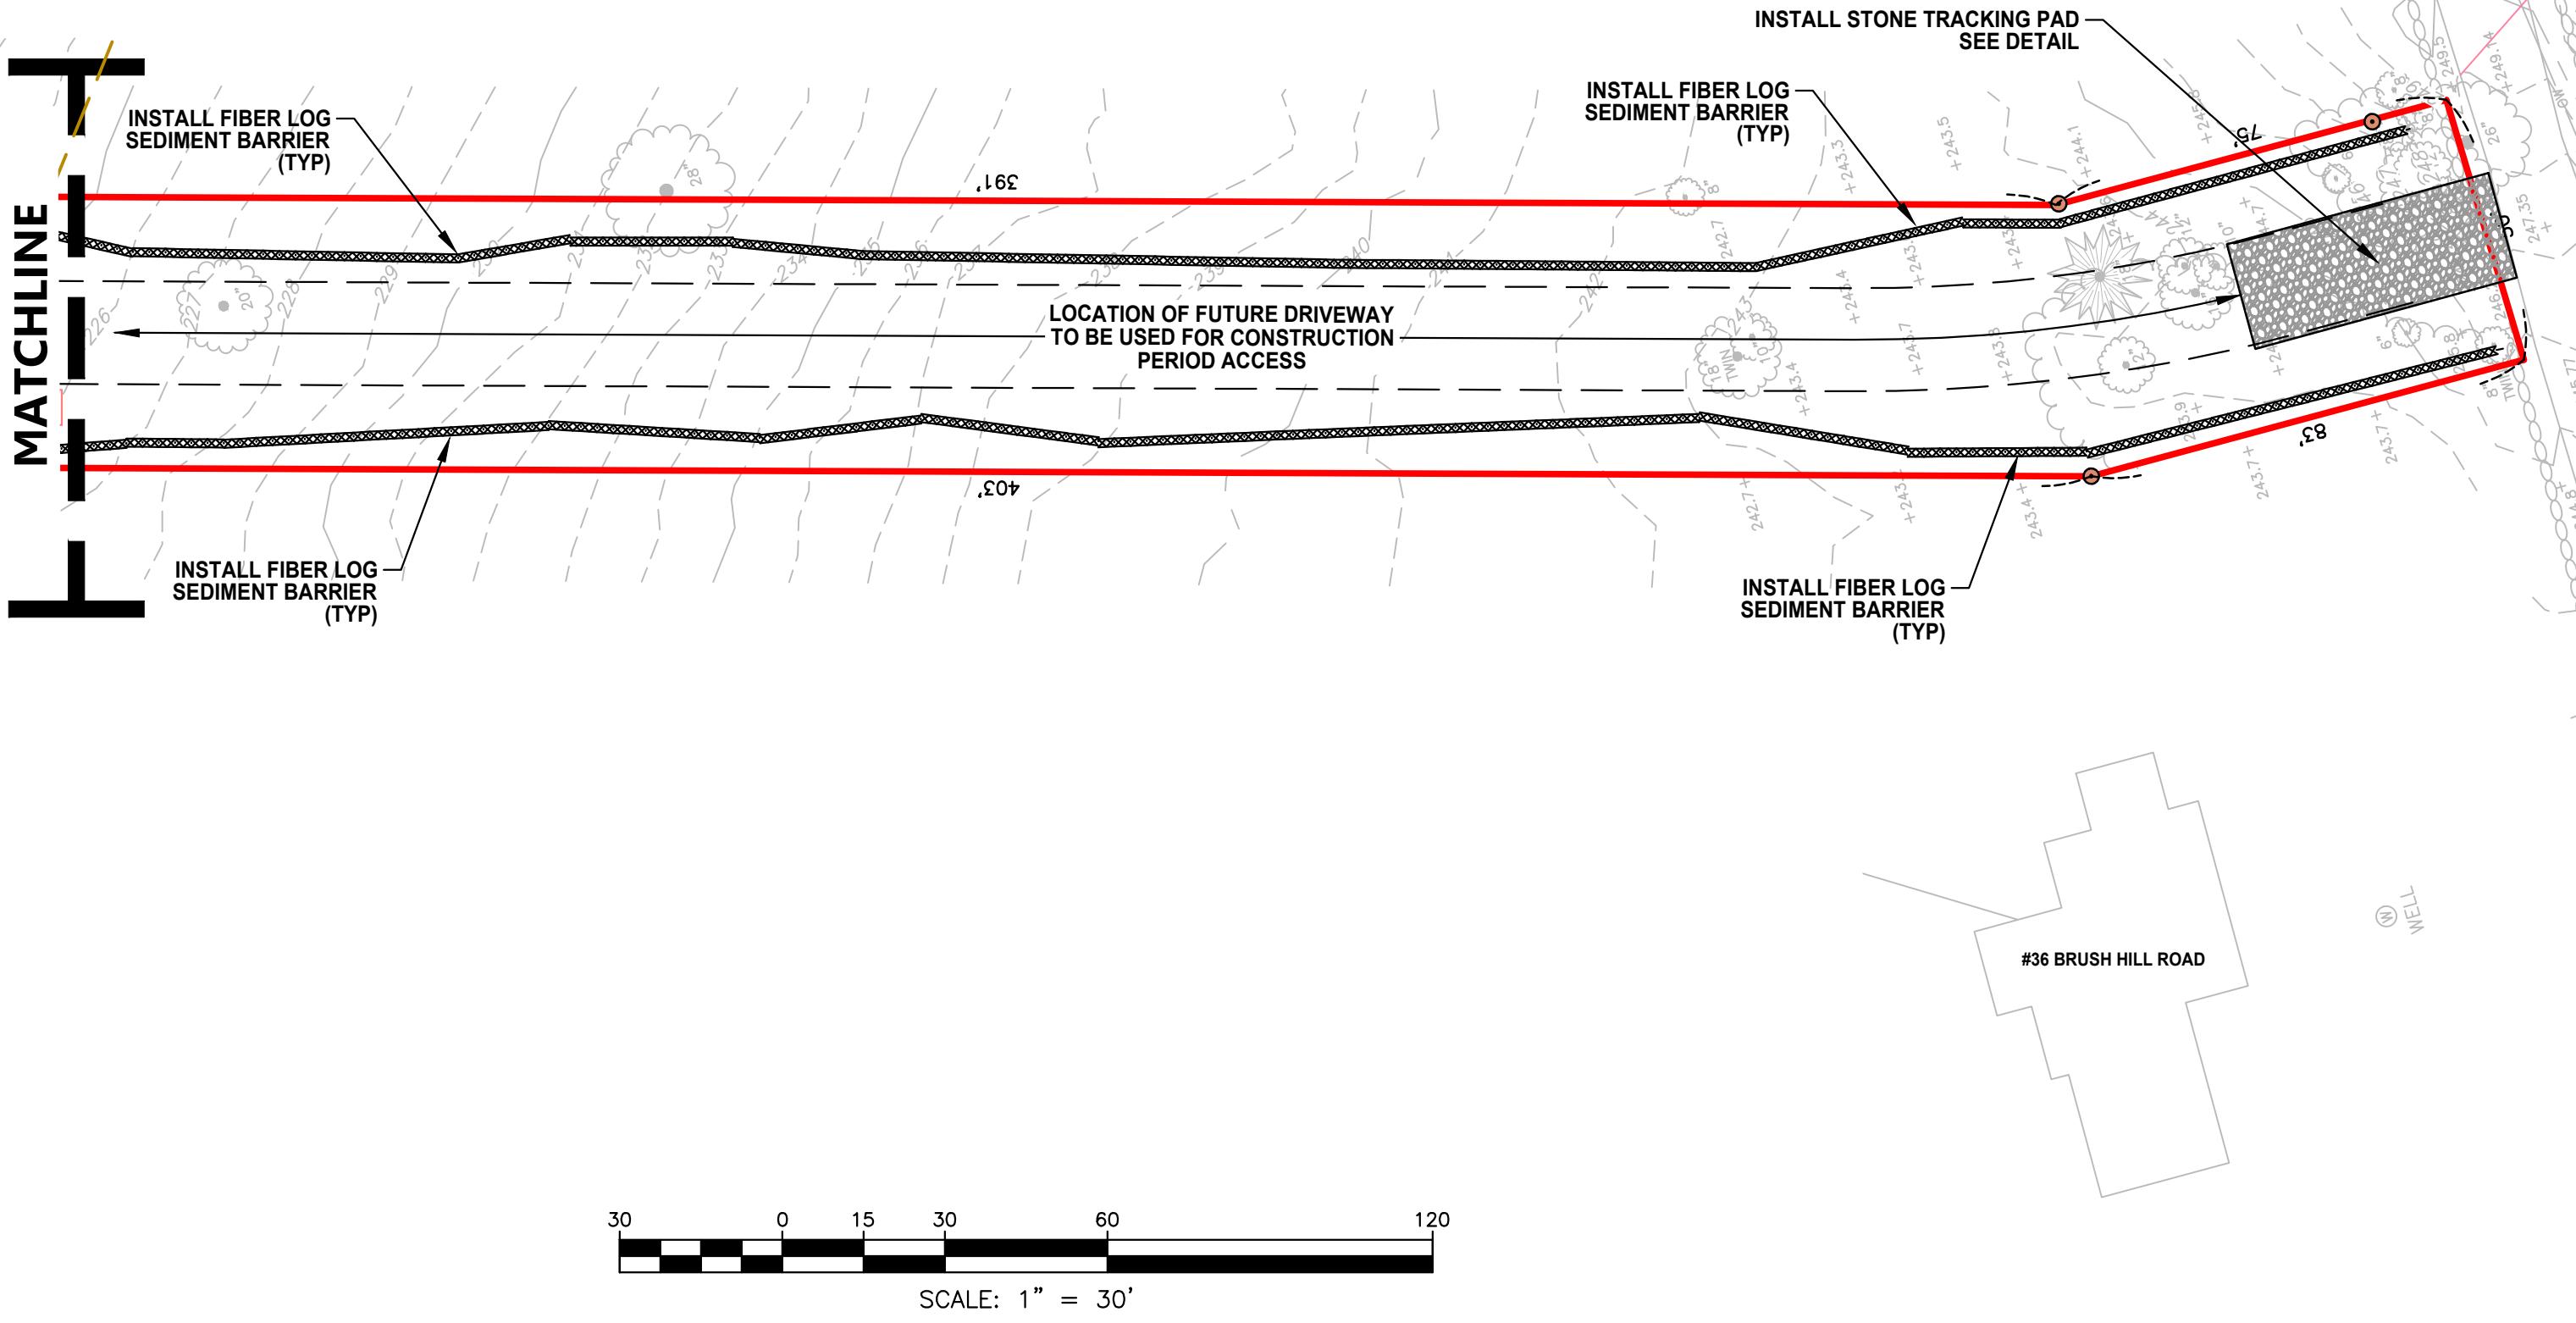

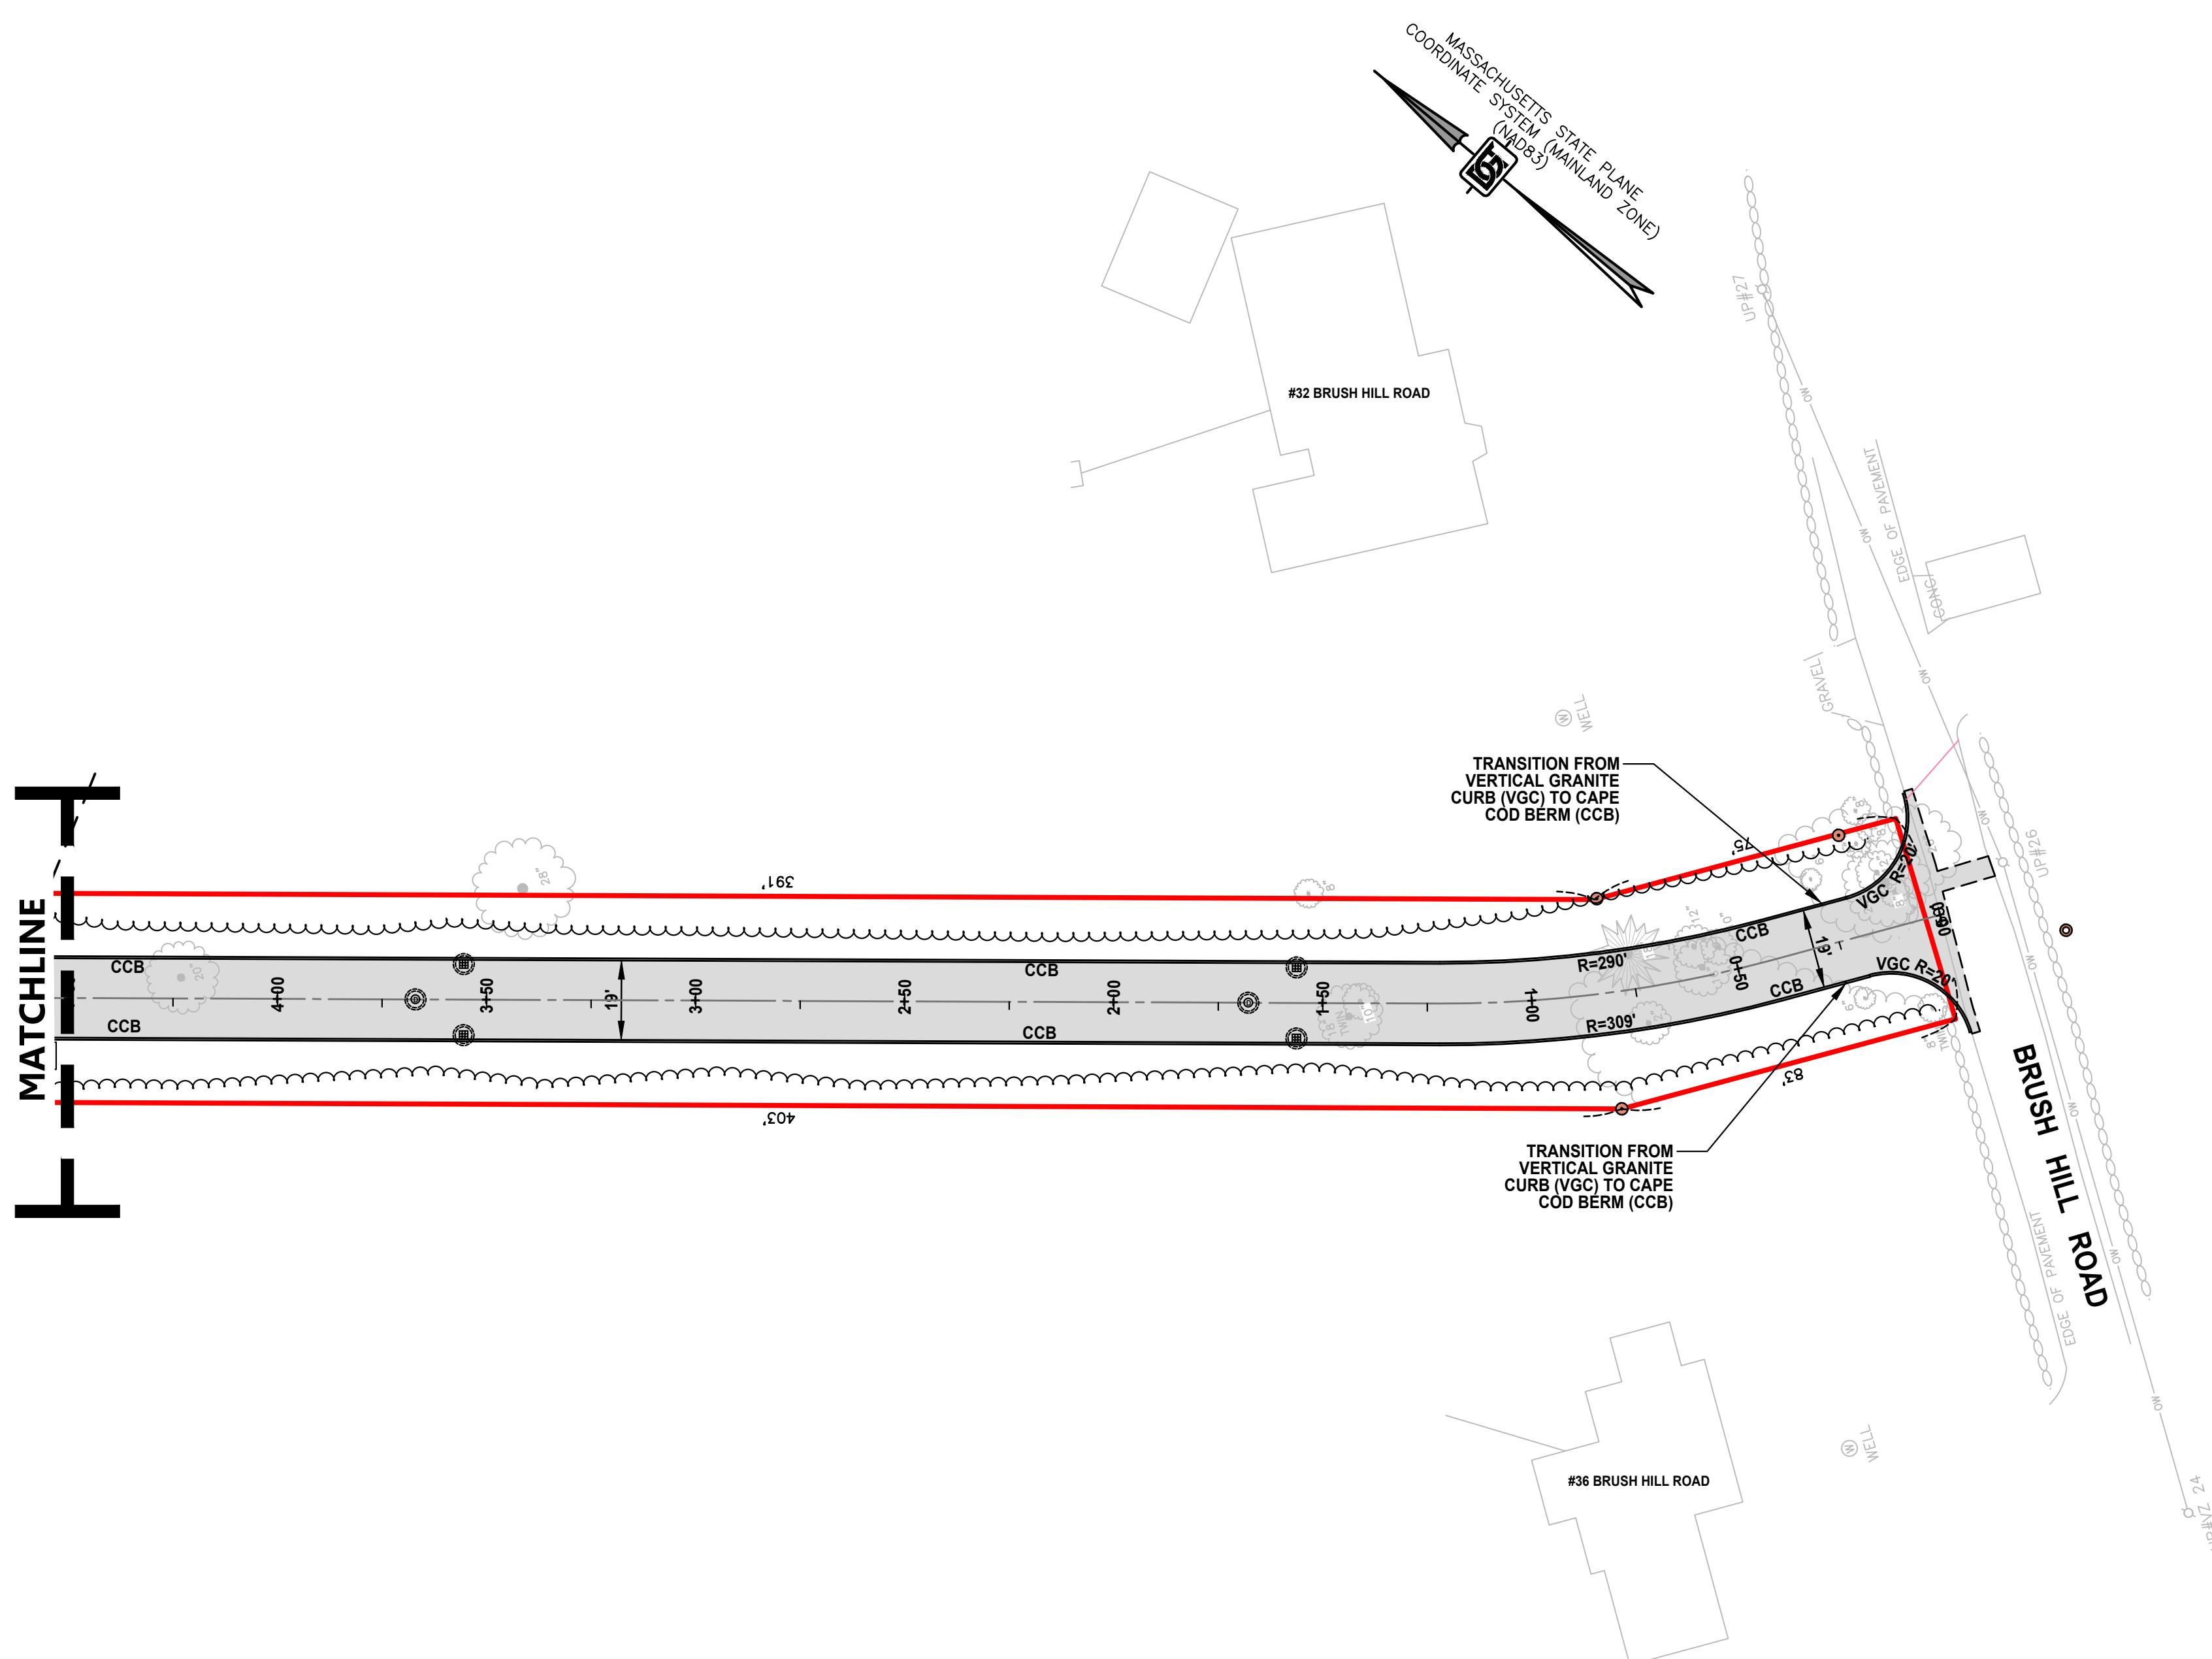

APPLICANT:
FENIX PARTNERS BRUSH HILL, LLC
177 LAKE STREET
SHERBORN, MA 01770

OWNER:
FENIX PARTNERS BRUSH HILL, LLC
ref.
MIDDLESEX REGISTRY OF DEEDS
BOOK: 81892 PAGE: 265

PARCEL ID:

MAP 1, LOT 0, BLOCK 18

ISSUED FOR:
**COMPREHENSIVE
PERMIT APPLICATION**

COMMONWEALTH OF MASSACHUSETTS
BERT E. COREY
CIVIL
No. 46423
REGISTERED
PROFESSIONAL ENGINEER
Signature: Bert E. Corey, P.E.

NO.	APP.	DATE	DESCRIPTION
3	BEC	12/23/24	REVISED SITE DESIGN
2	BEC	9/19/24	PER BOH REVIEW COMMENTS
1	BEC	6/26/24	DESIGN DEVELOPMENT

NO. APP. DATE DESCRIPTION

DATE: **JUNE 4, 2024**

SCALE: **1" = 30'**

DESIGN: **KMR/BEC** DRAFTED: **KMR** CHECKED: **BEC**

PROJECT TITLE:

BRUSH HILL HOMES

**34 BRUSH HILL ROAD
SHERBORN, MA 01770**


Sheet Title:

AYOUT AND ATERIALS PLAN - 02


SHEET:
6 OF 13

PROJECT NO.:
F-25889

C-6

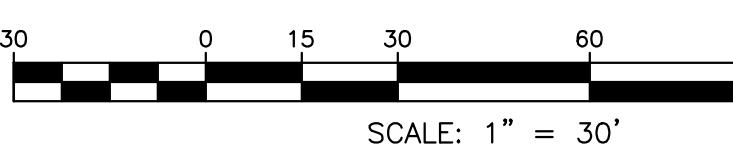

SCALE: 1" = 30'

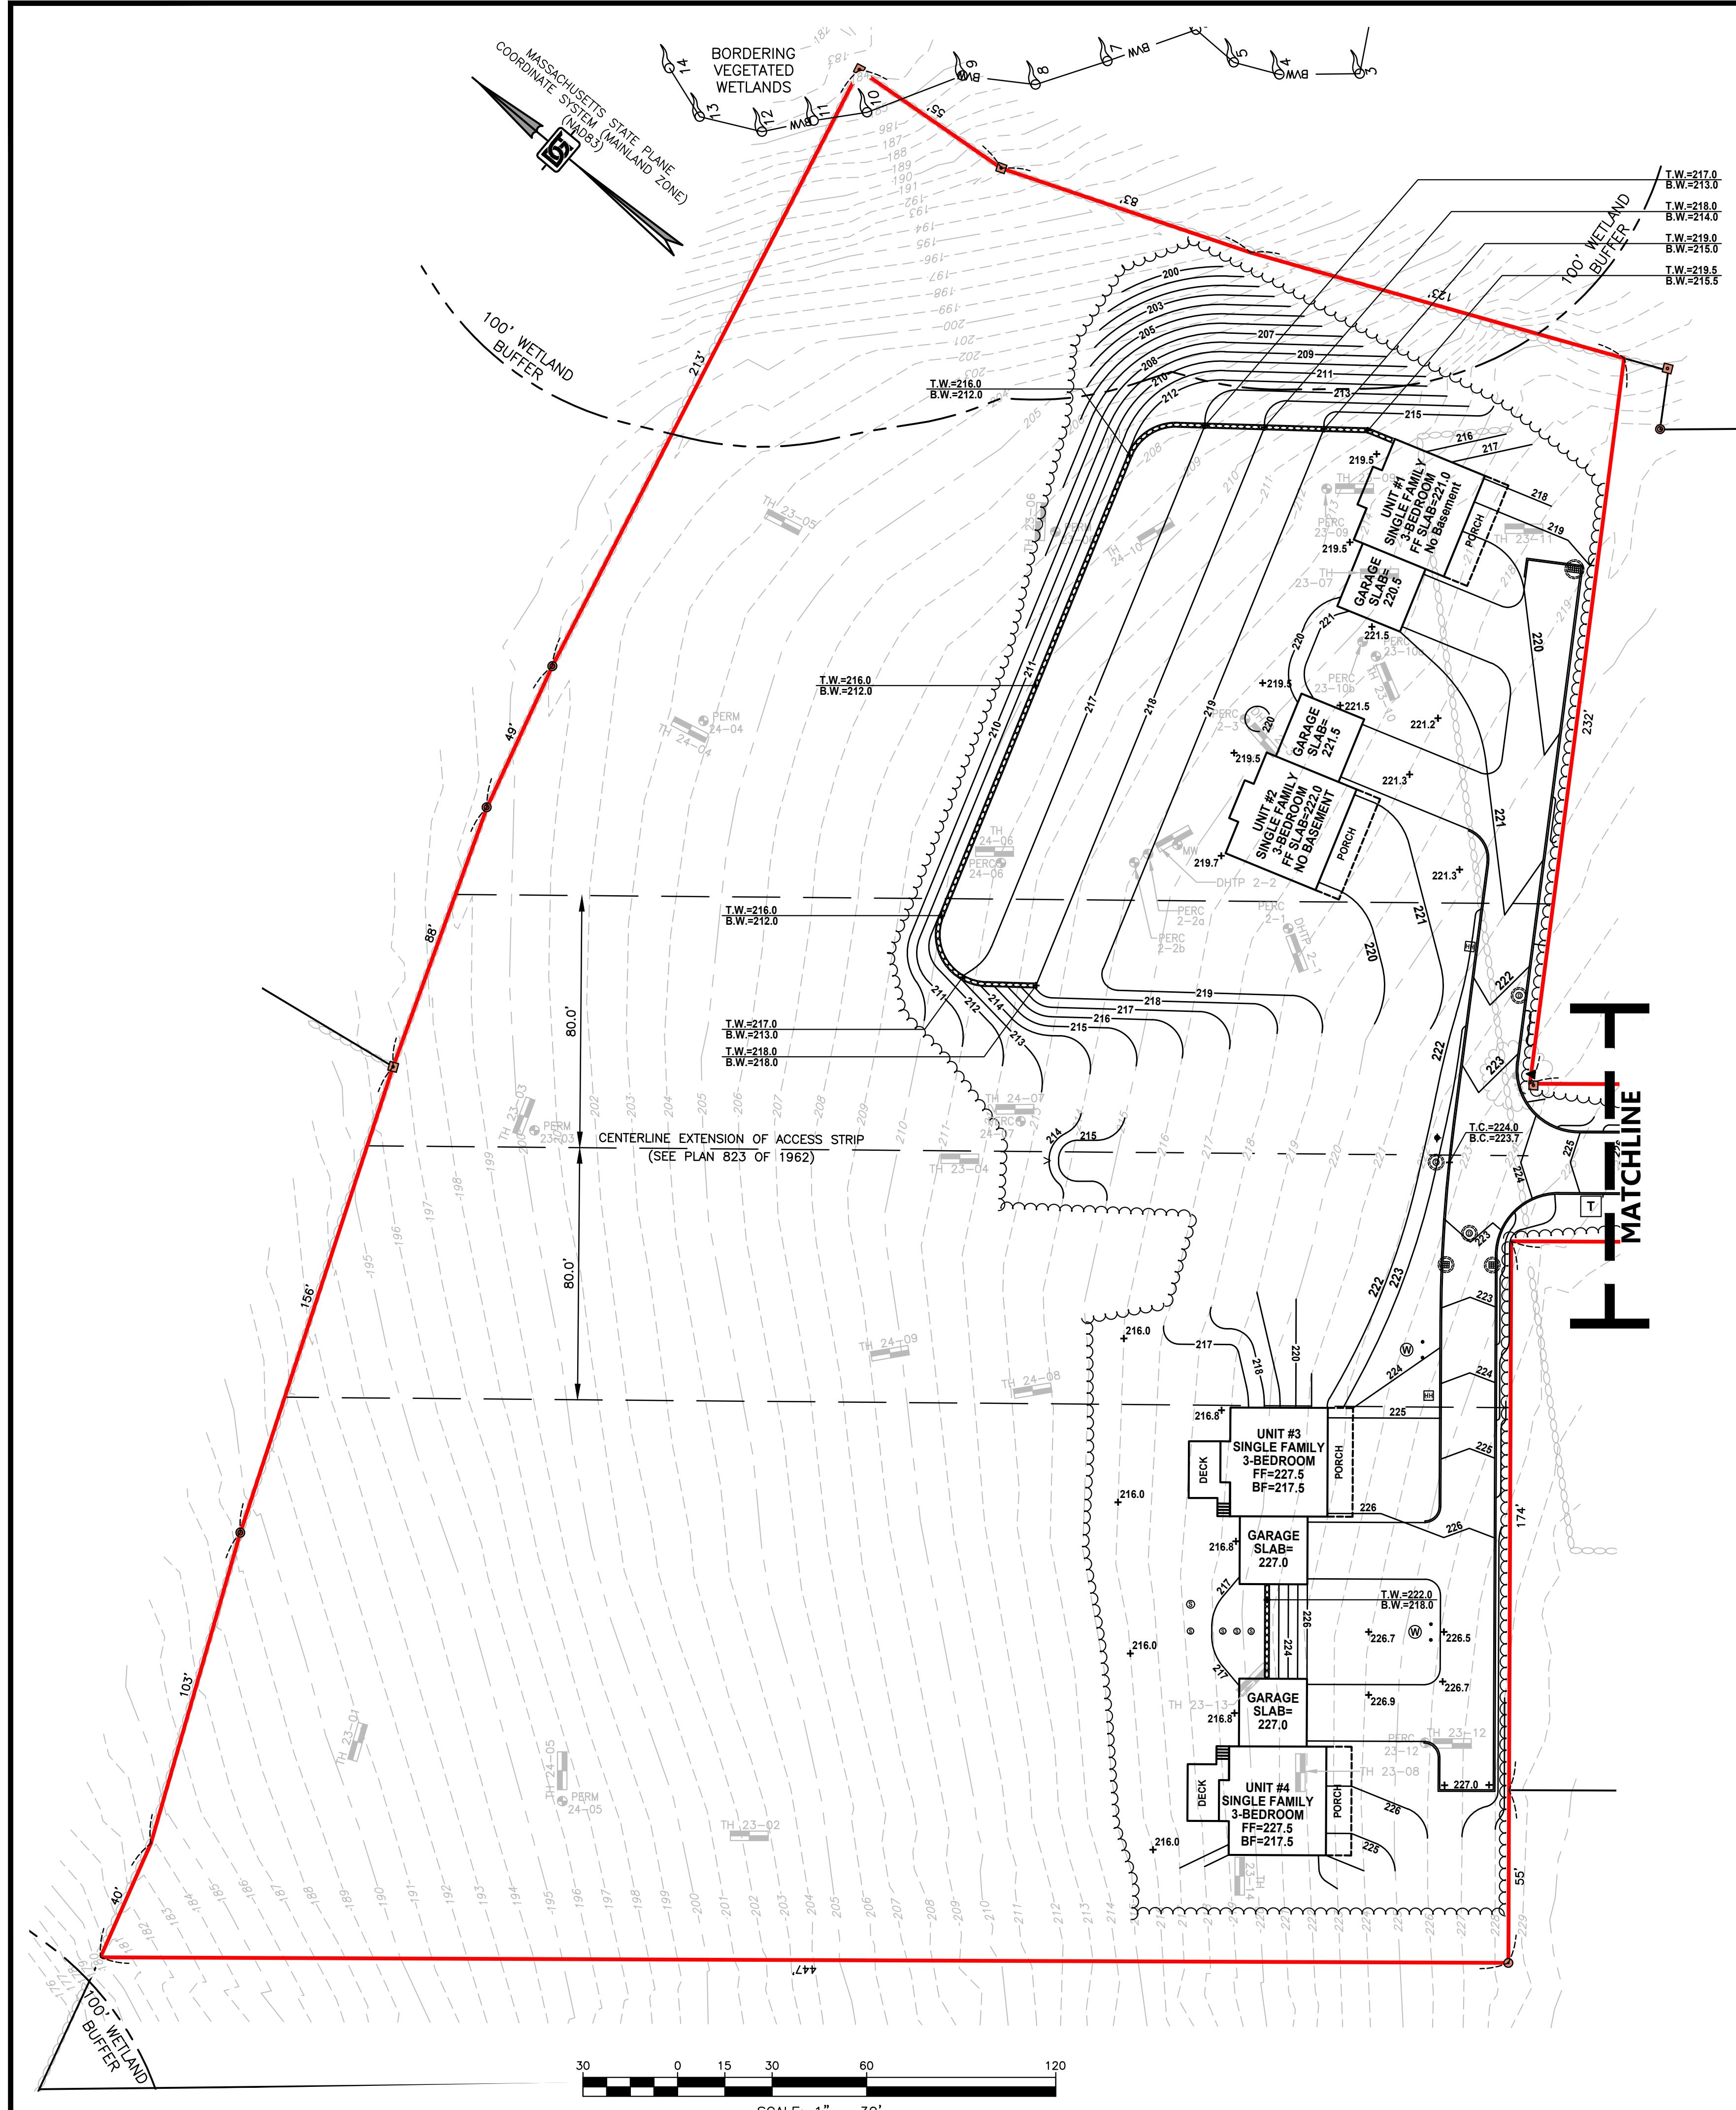

The logo for DGT Associates Surveying & Engineering. It features a large, stylized, bold 'DGT' monogram on the left. To the right of the monogram, the words 'DGT Associates' are written in a bold, sans-serif font. Below 'DGT Associates', the words 'Surveying & Engineering' are written in a slightly smaller, but also bold, sans-serif font.

Framingham
Boston • Worcester • Preston, CT

1071 Worcester Road
Framingham, MA 01701
508-879-0030

www.DGTassociates.com

APPlicant:
ENIX PARTNERS BRUSH HILL, LLC
177 LAKE STREET
SHERBORN, MA 01770

WNER:
ENIX PARTNERS BRUSH HILL, LLC
ref.
MIDDLESEX REGISTRY OF DEEDS
BOOK: 81892 PAGE: 265

ARCEL ID:

MAP 1, LOT 0, BLOCK 18

ISSUED FOR:

**COMPREHENSIVE
PERMIT APPLICATION**

A circular Massachusetts Notary Public seal. The outer ring contains the text "NOTARY PUBLIC" at the top and "MASSACHUSETTS" at the bottom, separated by a decorative border. The inner circle contains "BERT E. COREY" on the top two lines, "CIVIL" on the third line, and "No. 48423" on the bottom line. The seal is stamped on a white background.

PROPOSAL STATUS			
TYPE	DATE	STATUS	DESCRIPTION
BEC	12/23/24	REVISED SITE DESIGN	PER BOH REVIEW COMMENTS
BEC	9/19/24	DESIGN DEVELOPMENT	
APP	6/26/24		
	DATE		DESCRIPTION

DATE: JUNE 4, 2024

DATE: **JUNE 4, 2024**

CALE: **1" = 30'**

DESIGN: KMP/REC	DRAFTED: KMP	CHECKED: REC
---------------------------	------------------------	------------------------

KMR/BEC	KMR	BEC
PROJECT TITLE:		

PROJECT TITLE:

BRUSH HILL HOMES


34 BRUSH HILL ROAD SHERBORN, MA 01770

SITE GRADING PLAN - 01

LEGEND

123	PROPOSED CONTOUR ELEVATION
D	PROPOSED DRAIN LINE
RD	PROPOSED ROOF DRAIN
(D)	PROPOSED DRAINAGE STRUCTURE
█	PROPOSED DEEP SUMP CATCH BASIN
█	PROPOSED AREA DRAIN
(S)	PROPOSED SEWER MANHOLE
+123.4	PROPOSED SPOT ELEVATION
T.C.=123.4	PROPOSED TOP OF CURB ELEVATION
B.C.=123.4	PROPOSED BOTTOM OF CURB ELEVATION
T.W.=123.4	PROPOSED TOP OF WALL ELEVATION
B.W.=123.4	PROPOSED BOTTOM OF WALL ELEVATION

SHEET: 7 OF 13	C-7
PROJECT NO.: F-25889	

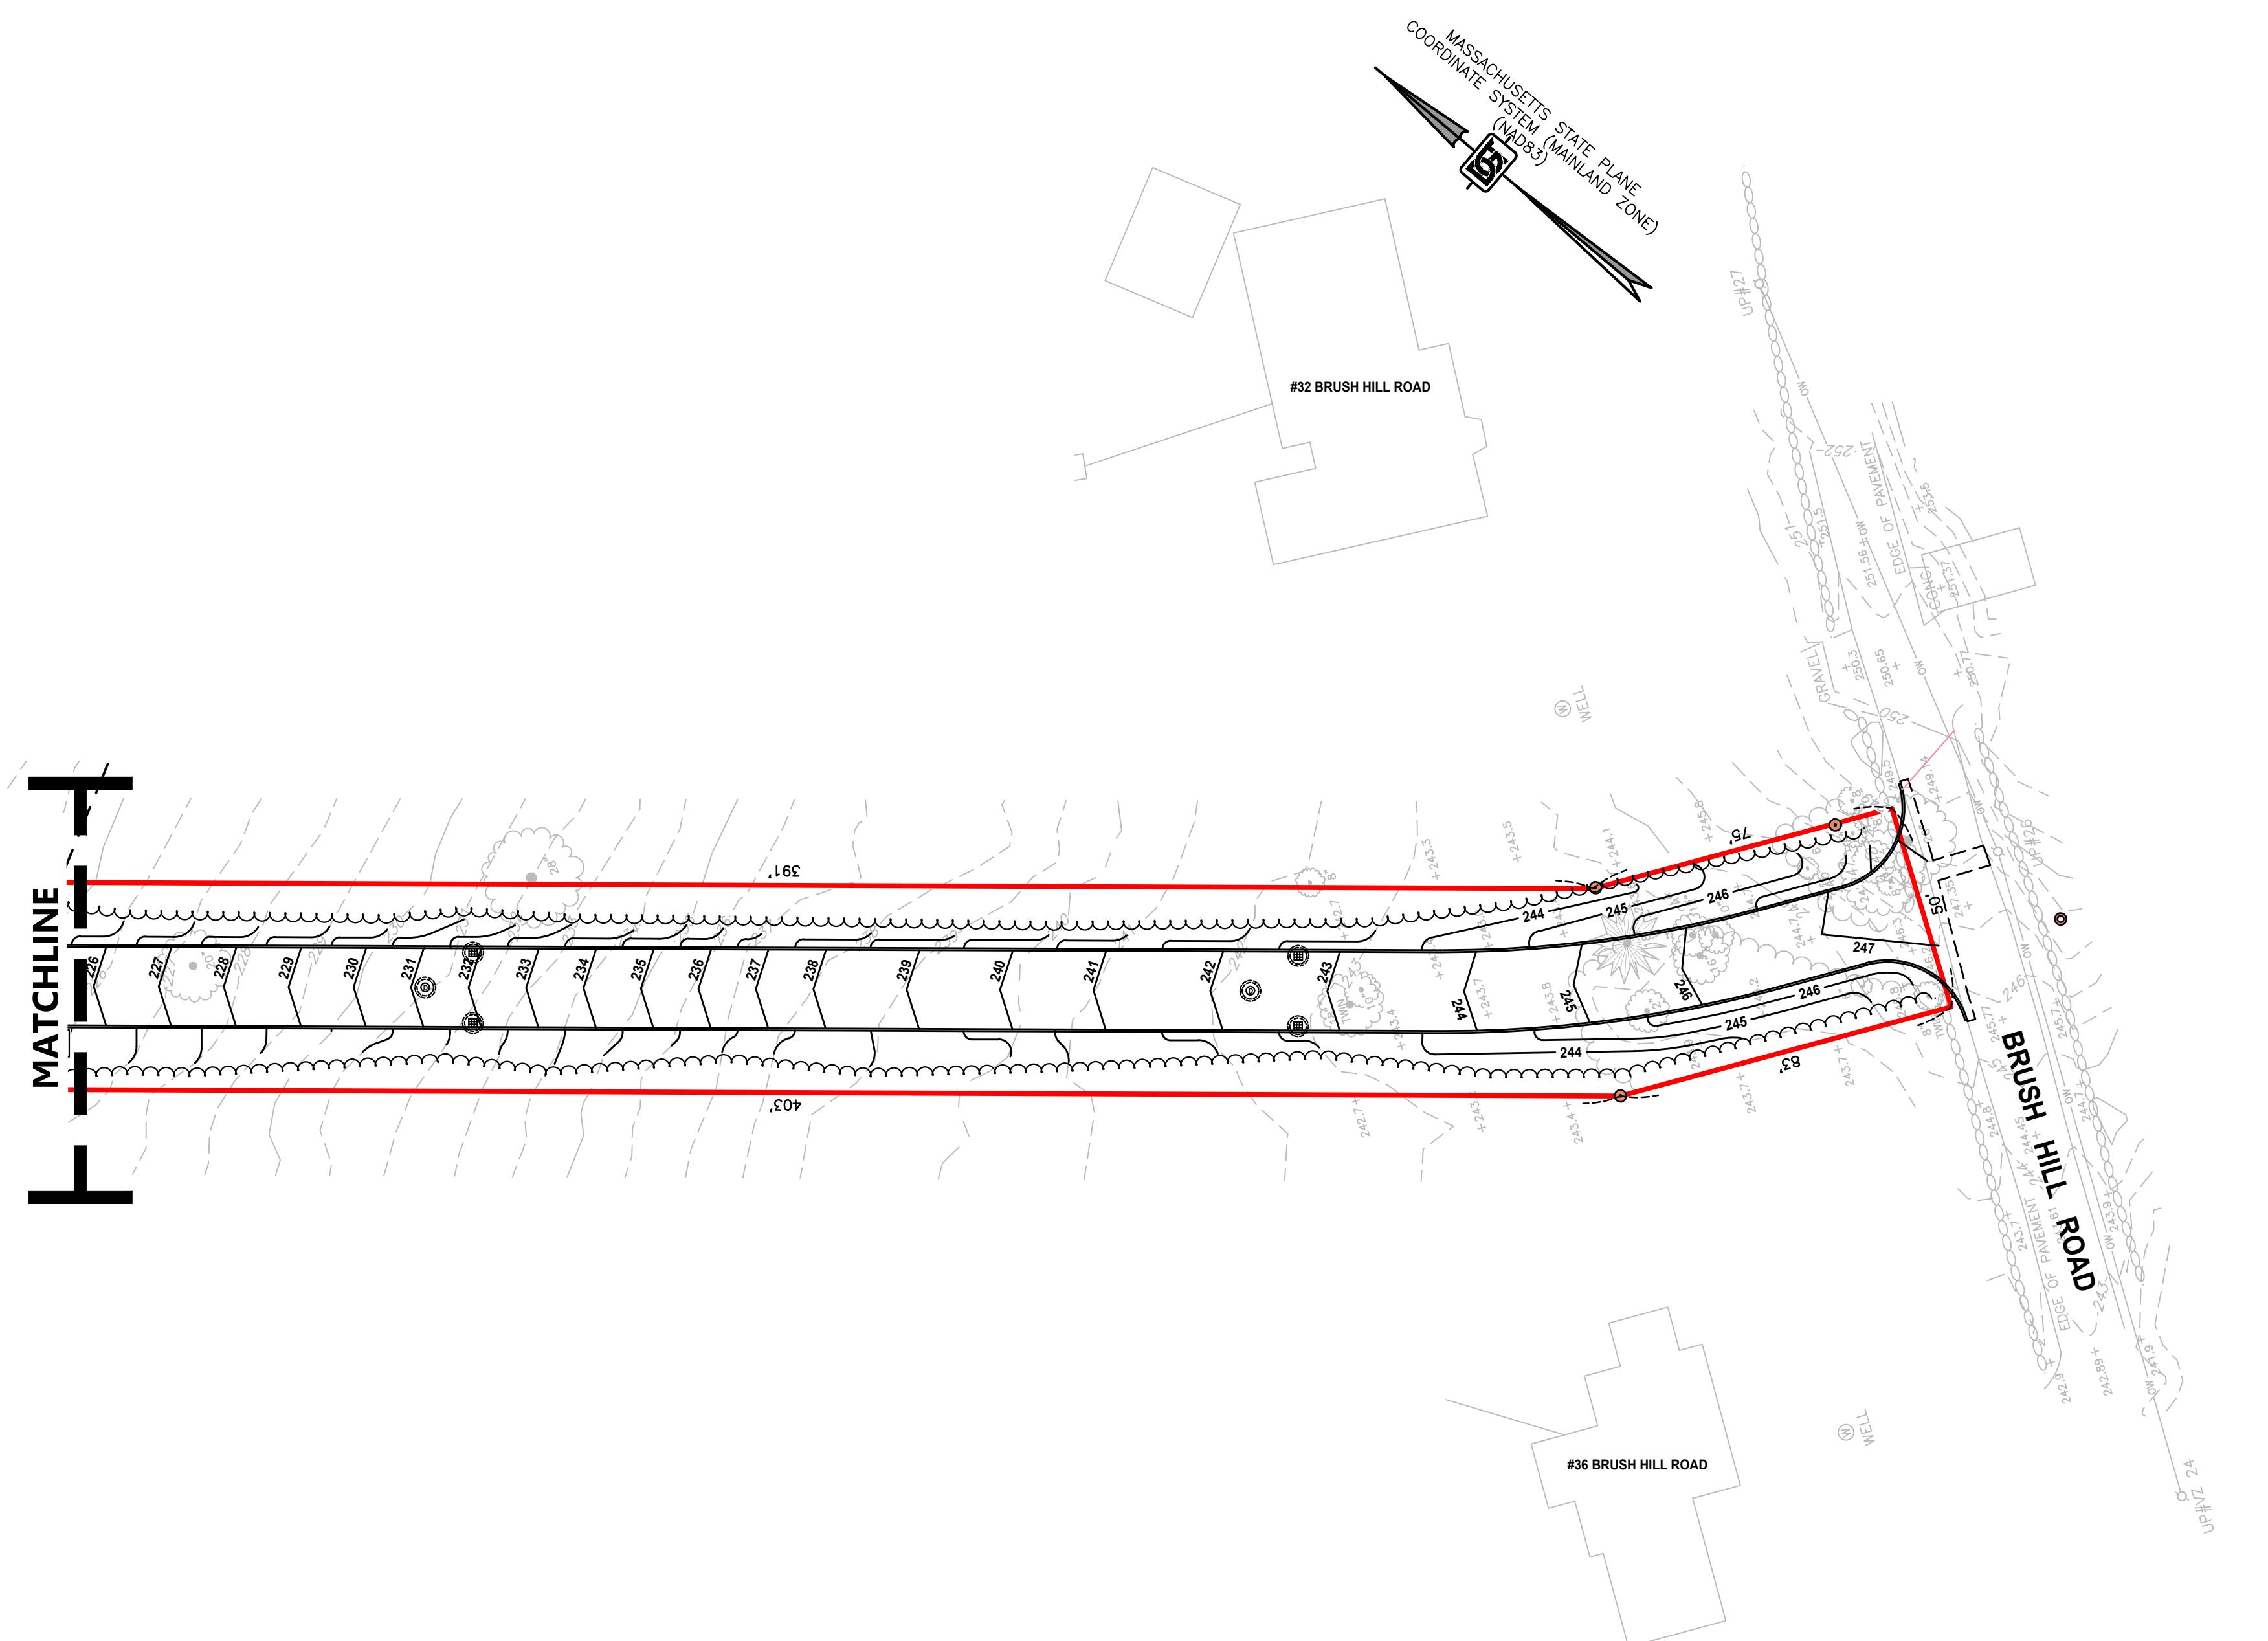

LEGEND

—123—	PROPOSED CONTOUR ELEVATION
—D—	PROPOSED DRAIN LINE
—RD—	PROPOSED ROOF DRAIN
(D)	PROPOSED DRAINAGE STRUCTURE
■■■	PROPOSED DEEP SUMP CATCH BASIN
●●●	PROPOSED AREA DRAIN
(S)	PROPOSED SEWER MANHOLE
+123.4	PROPOSED SPOT ELEVATION
T.C.=123.4	PROPOSED TOP OF CURB ELEVATION
B.C.=123.4	PROPOSED BOTTOM OF CURB ELEVATION
T.W.=123.4	PROPOSED TOP OF WALL ELEVATION
B.W.=123.4	PROPOSED BOTTOM OF WALL ELEVATION

**BRUSH HILL ROAD
ERBORN, MA 01770**

SITE GRADING PLAN - 02

c-8


SCALE: 1" = 30'

SHEET:
8 OF 13

PROJECT NO.:
F-25889


© 2024 BY DGT ASSOCIATES

APPLICANT:
FENIX PARTNERS BRUSH HILL, LLC
177 LAKE STREET
SHERBORN, MA 01770
OWNER:
FENIX PARTNERS BRUSH HILL, LLC
 ref.
MIDDLESEX REGISTRY OF DEEDS
BOOK: 81892 PAGE: 265
PARCEL ID:
MAP 1, LOT 0, BLOCK 18
ISSUED FOR:
COMPREHENSIVE
PERMIT APPLICATION

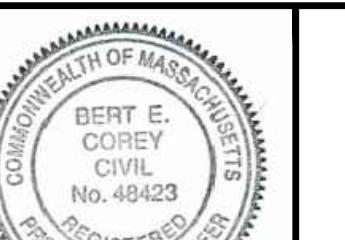 <i>Bert E. Corey CIVIL No. 46423</i>			
3	BEC	12/23/24	REVISED SITE DESIGN
2	BEC	9/19/24	PER BOH REVIEW COMMENTS
1	BEC	6/26/24	DESIGN DEVELOPMENT
NO.	APP	DATE	DESCRIPTION

DATE: **JUNE 4, 2024**
SCALE: **1" = 30'**
DESIGN: **KMR/BEC** **DRAFTED:** **KMR** **CHECKED:** **BEC**
PROJECT TITLE:
BRUSH HILL
HOMES
34 BRUSH HILL ROAD
SHERBORN, MA 01770
SHEET TITLE:
DRAINAGE PLAN - 01

9 OF 13	C-9	
PROJECT NO.:	F-25889	

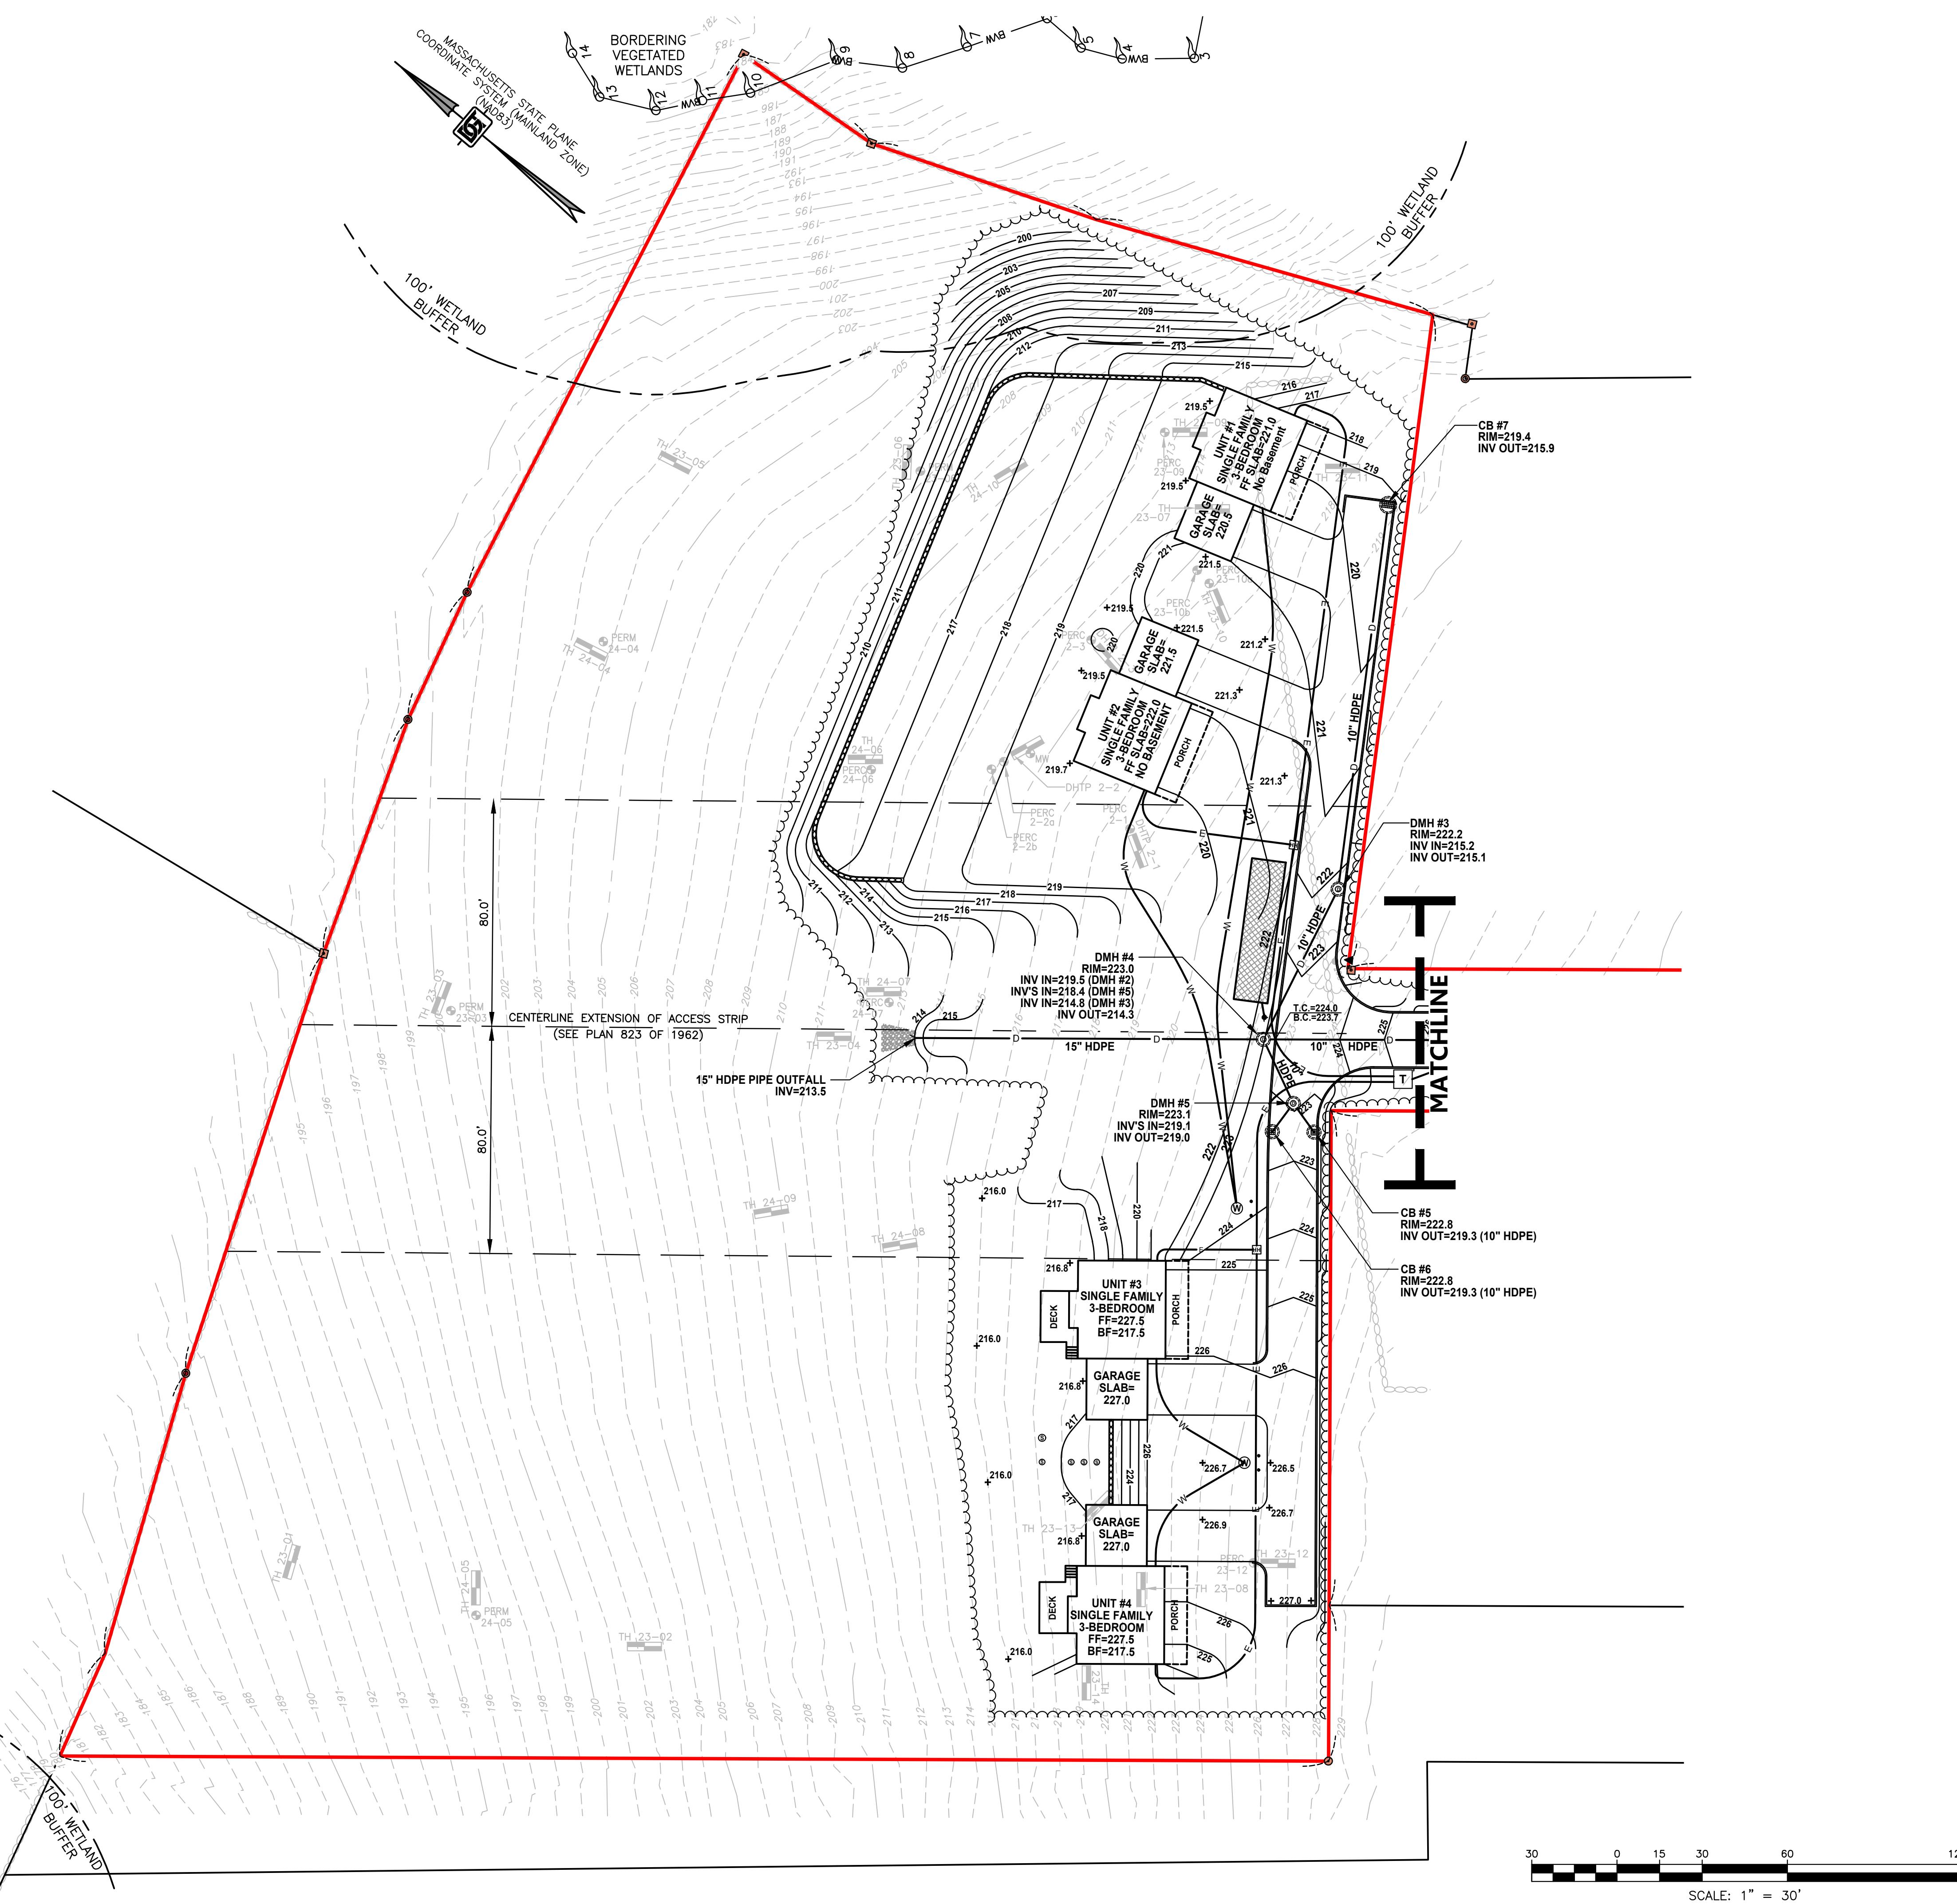

APPLICANT:
FENIX PARTNERS BRUSH HILL, LLC
177 LAKE STREET
SHERBORN, MA 01770

OWNER:
FENIX PARTNERS BRUSH HILL, LLC
ref.
MIDDLESEX REGISTRY OF DEEDS
BOOK: 81892 PAGE: 265

PARCEL ID:

MAP 1, LOT 0, BLOCK 18

ISSUED FOR:
**COMPREHENSIVE
PERMIT APPLICATION**



NO.	APP.	DATE	DESCRIPTION
3	BEC	12/23/24	REVISED SITE DESIGN
2	BEC	9/19/24	PER BOH REVIEW COMMENTS
1	BEC	6/26/24	DESIGN DEVELOPMENT

NO. APP. DATE DESCRIPTION

DATE: **JUNE 4, 2024**

SCALE: **1" = 30'**

DESIGN: **KMR/BEC** DRAFTED: **KMR** CHECKED: **BEC**

PROJECT TITLE:

BRUSH HILL HOMES

34 BRUSH HILL ROAD
SHERBORN, MA 01770

SHEET TITLE:


DRAINAGE PLAN - 02


SHEET: **10 OF 13**

C-10

PROJECT NO.: **F-25889**

© 2024 BY DGT ASSOCIATES

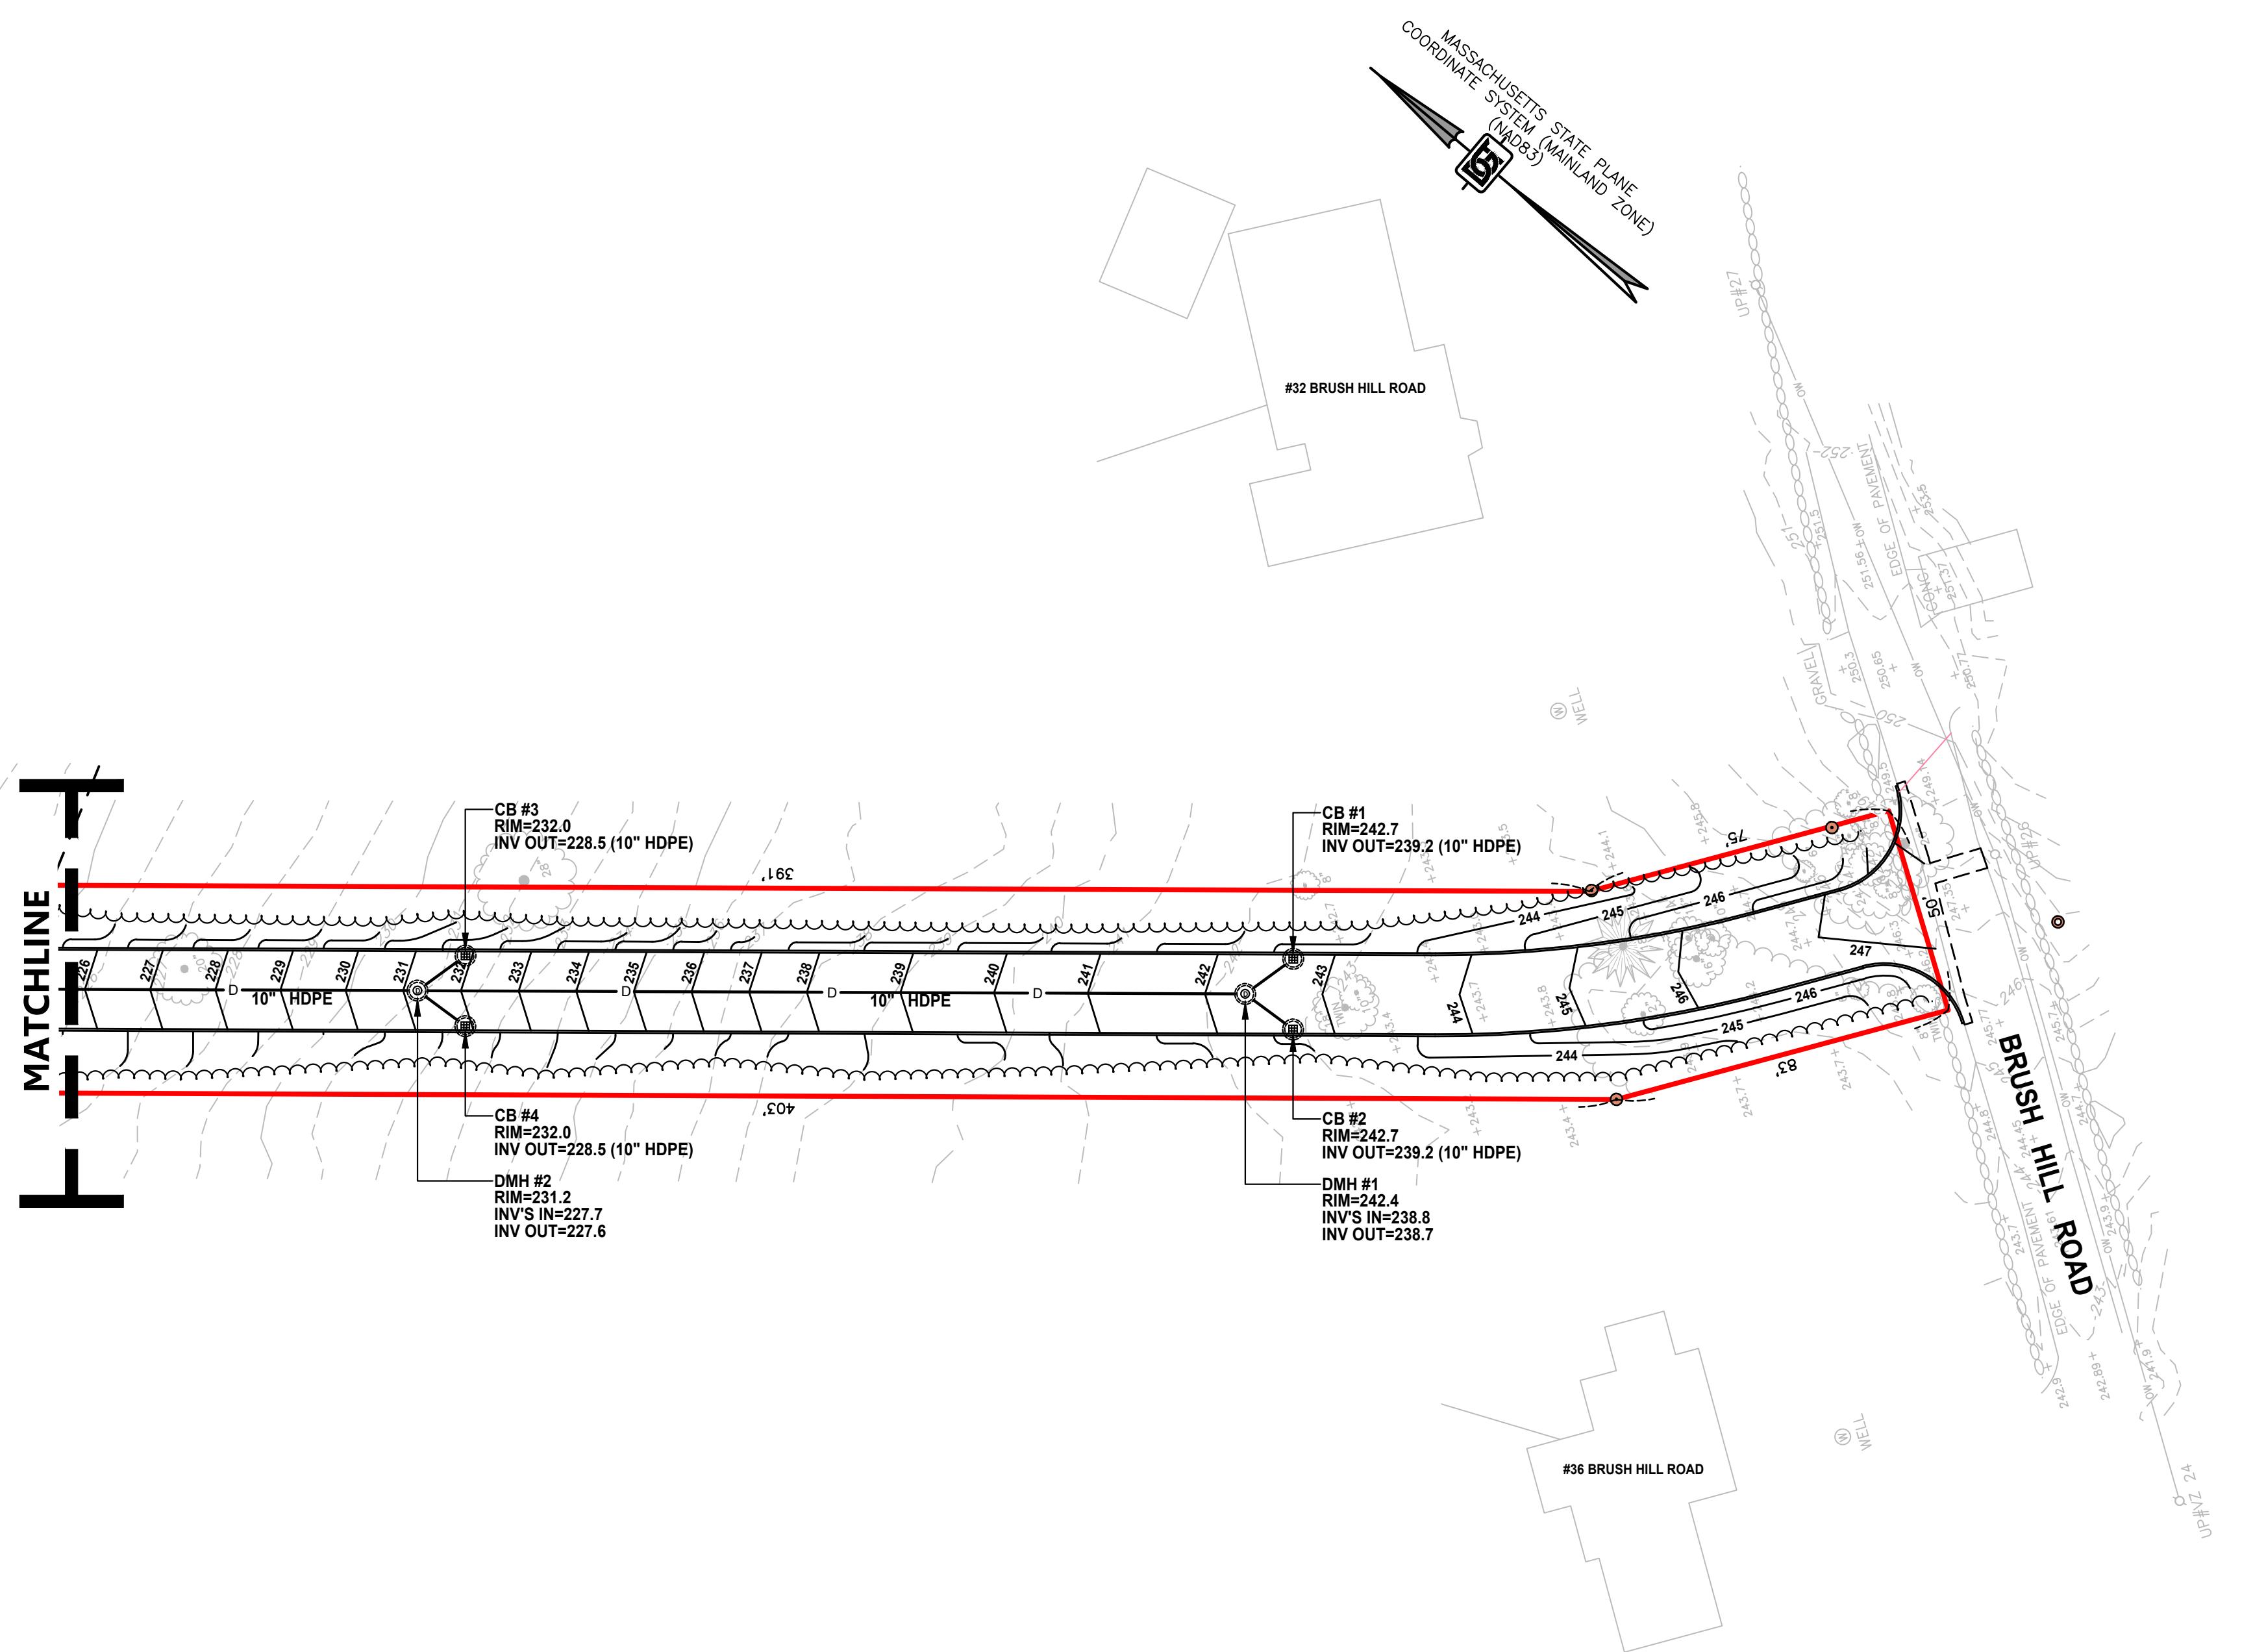

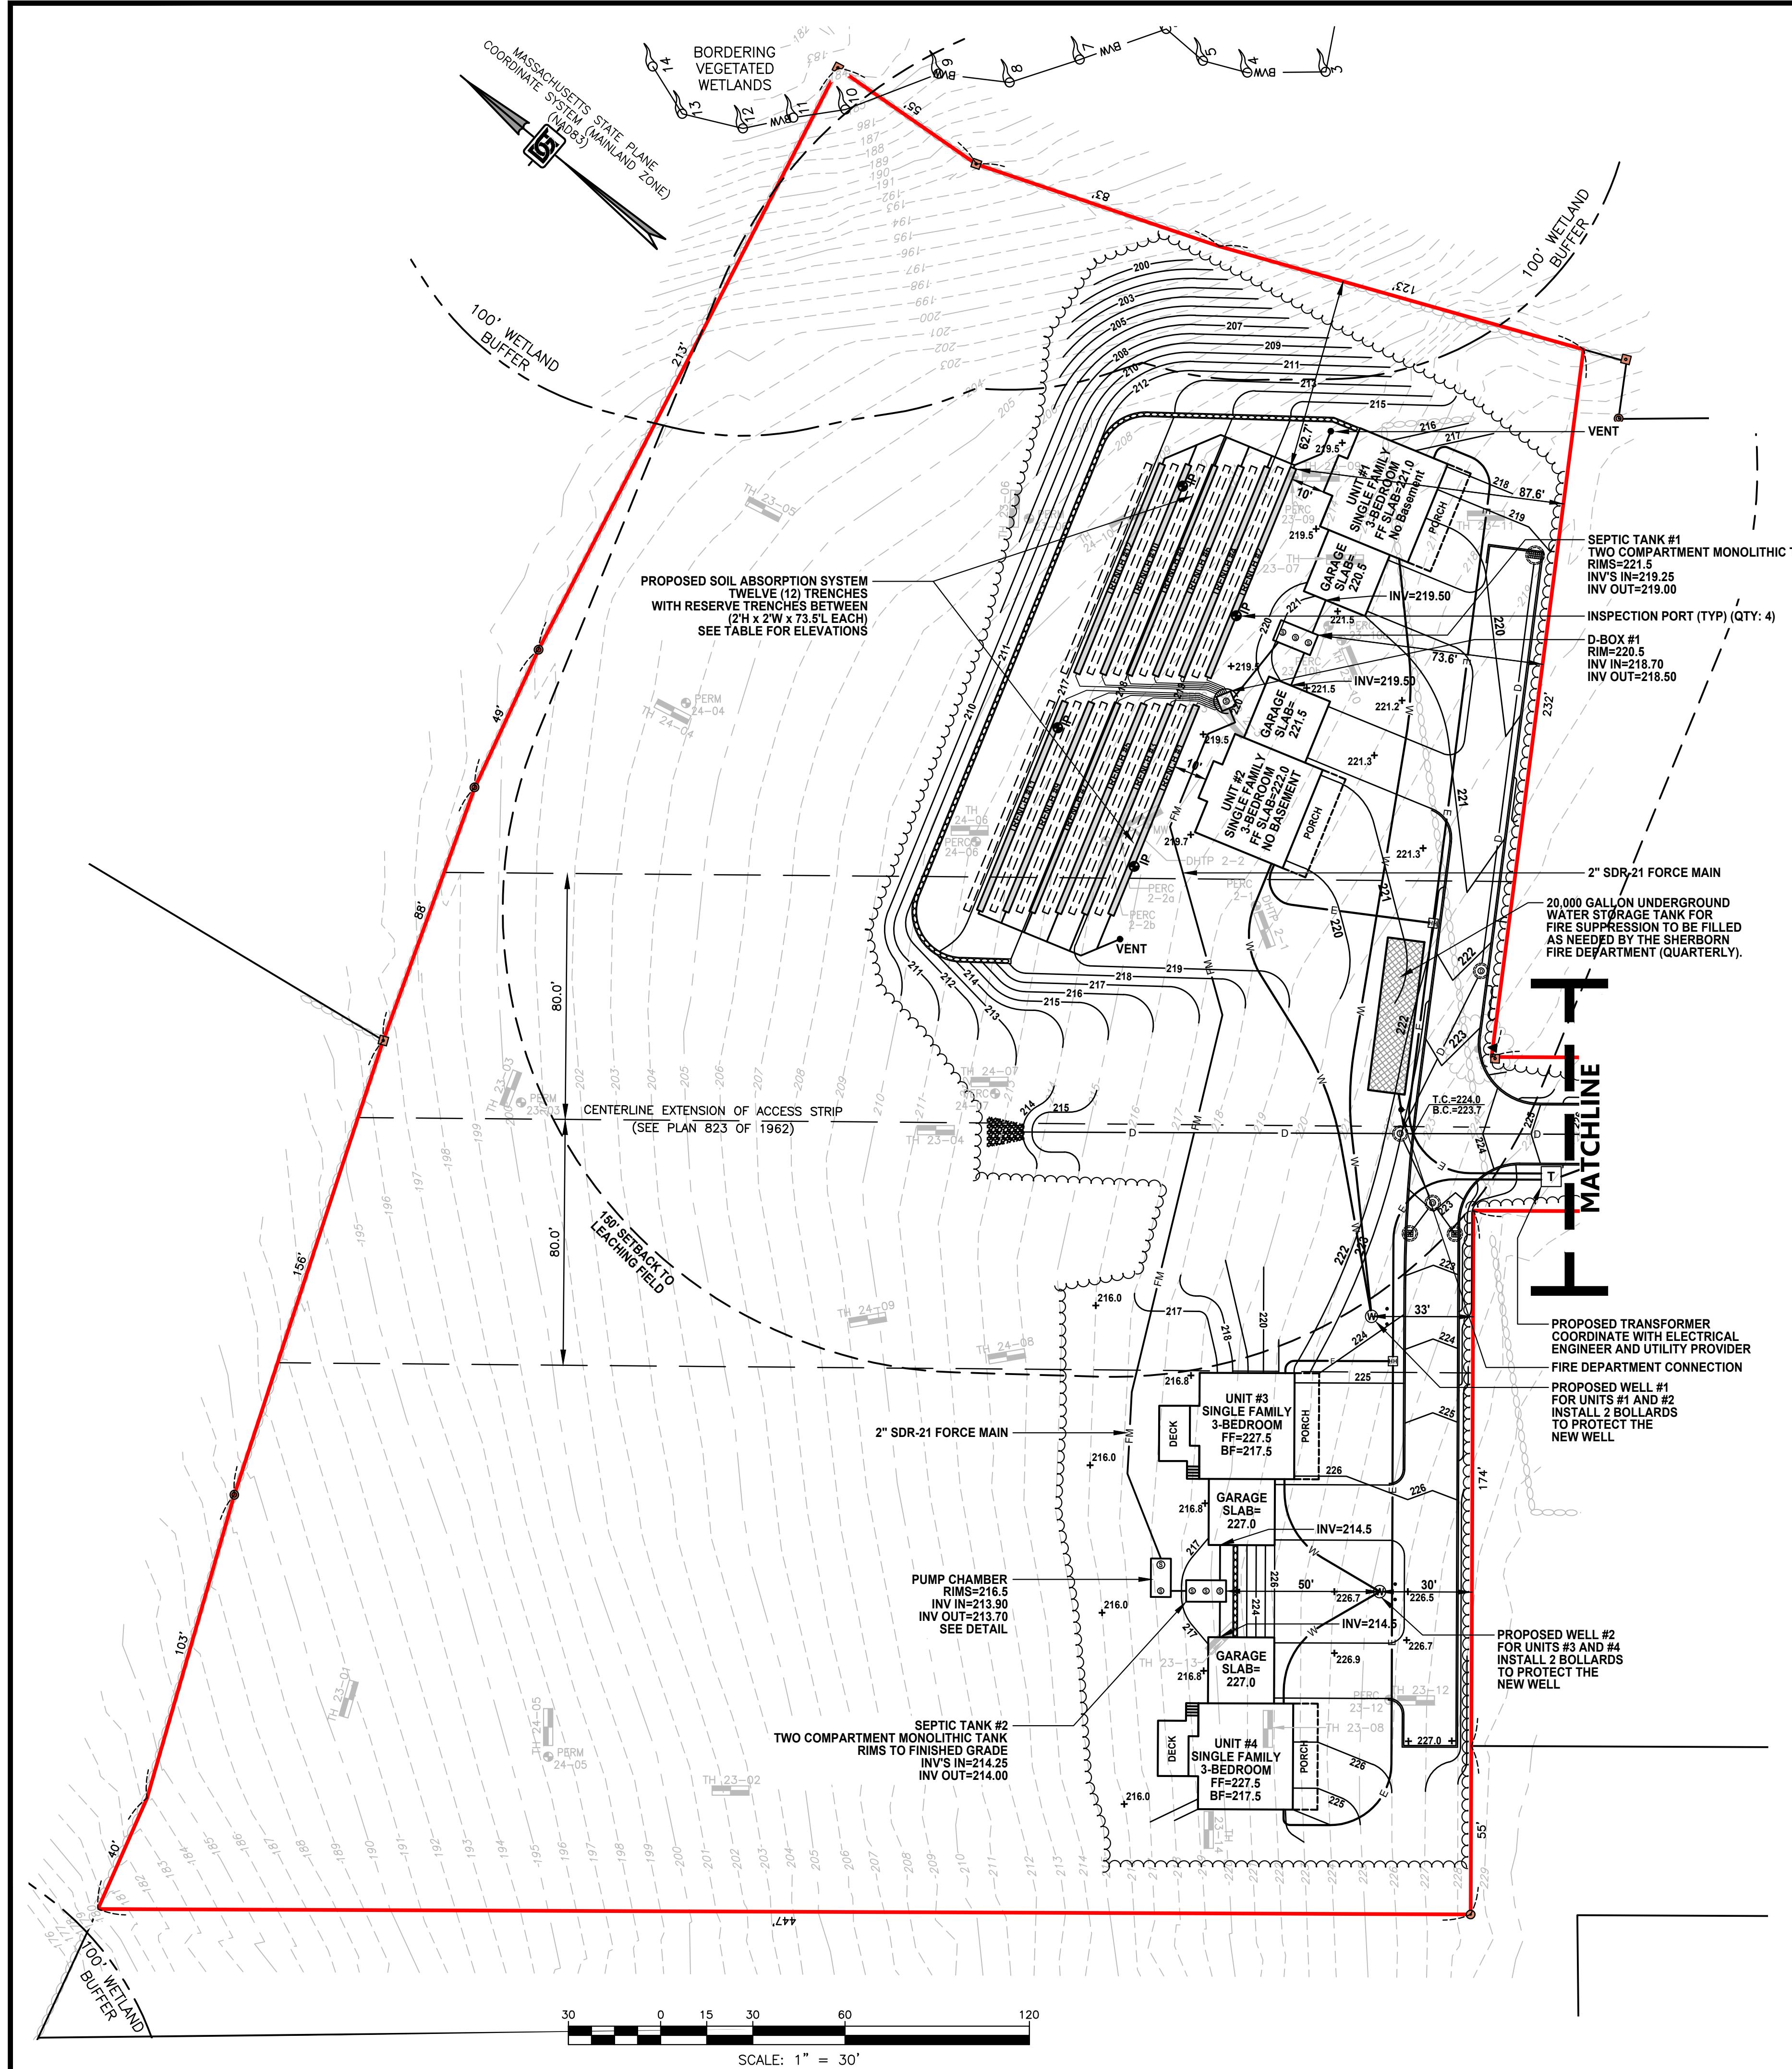

SCHEDULE OF ELEVATIONS

FIRST FLOOR ELEVATIONS	=	SEE PLAN
BUILDING SEWER INVERT AT FOUNDATIONS	=	SEE PLAN
SEPTIC TANK #1 INLET INVERT	=	219.25
SEPTIC TANK #1 OUTLET INVERT	=	219.00
SEPTIC TANK #2 INLET INVERT	=	214.25
SEPTIC TANK #2 OUTLET INVERT	=	214.00
PUMP CHAMBER INLET INVERT	=	213.90
PUMP CHAMBER OUTLET INVERT	=	213.70
DISTRIBUTION BOX INLET INVERT	=	218.70
DISTRIBUTION BOX OUTLET INVERT	=	218.50

DESIGN DATA

FLOW CALCULATIONS

1. BUILDING USE: SINGLE FAMILY RESIDENTIAL DWELLINGS
2. DESIGN FLOW - TITLE 5: 110 GPD/BEDROOM
3. FOUR (4) 3-BEDROOM DWELLINGS: 1,320 GPD
4. TOTAL DAILY FLOW - TITLE 5: 1,320 GALLONS

SYSTEM REQUIREMENTS

1. DESIGN PERCOLATION RATE: 39 MINUTES PER INCH
2. SOIL CLASS: CLASS III
3. LONG TERM ACCEPTANCE RATE (LTAR): 0.25 GAL/SF
4. GARBAGE GRINDER: NO - DEED RESTRICTION REQUIRED
5. TOTAL AREA REQUIRED - TITLE 5: 5,280 SF
6. TOTAL AREA PROVIDED: 5,292 SF
(12 TRENCHES @ 73.5' LONG - BUTTERFLY FIELD)

VOLUME COMPARTMENT #1 (200% DAILY FLOW): 1,320 GALLONS
VOLUME COMPARTMENT #2 (100% DAILY FLOW): 660 GALLONS
MINIMUM REQUIRED SEPTIC TANK VOLUME: 1,980 GALLONS
PROVIDED SEPTIC TANK #1 (2 COMPARTMENT): 2,000 GALLONS

<u>SEPTIC TANK #2 CALCULATIONS – UNIT #3 AND UNIT #4</u>	
VOLUME COMPARTMENT #1 (200% DAILY FLOW):	1,320 GALLONS
VOLUME COMPARTMENT #2 (100% DAILY FLOW):	660 GALLONS
MINIMUM REQUIRED SEPTIC TANK VOLUME:	1,980 GALLONS
PROVIDED SEPTIC TANK #2 (2 COMPARTMENT):	2,000 GALLONS

NITROGEN LOADING LIMITATIONS (310 CMR 15.214)
222,696 SF / 40,000 SF = 5.5674 ACRES
5.5674 ACRES x 440 GPD PER ACRE = 2,450 GPD
2,450 GPD > 1,320 GPD <-- OKAY

PRIMARY TRENCH DESIGN DATA


TRENCH NO.	1 & 2	3 & 4	5 & 6	7 & 8	9 & 10	11 & 12
BREAKOUT ELEVATION AT BEGINNING	218.80	218.30	217.80	217.30	216.80	216.30
BREAKOUT ELEVATION AT END	218.30	217.80	217.30	216.80	216.30	215.80
INVERT ELEVATION AT BEGINNING	218.30	217.80	217.30	216.80	216.30	215.80
INVERT ELEVATION AT END	217.90	217.40	216.90	216.40	215.90	215.40
BOTTOM OF STONE ELEVATION	215.90	215.40	214.90	214.40	213.90	213.40
DESIGN GROUNDWATER ELEVATION	211.83	211.40	210.81	210.21	209.62	209.09

RESERVE TRENCH DESIGN DATA

TRENCH NO.	1 & 2	3 & 4	5 & 6	7 & 8	9 & 10	11 & 12
BOTTOM OF STONE ELEVATION	215.65	215.15	214.65	214.15	213.65	213.15
DESIGN GROUNDWATER ELEVATION	211.65	211.10	210.51	209.91	209.32	208.72

GENERAL NOTES

1. SEE SHEET C-2 FOR SETBACK DISTANCES TO ABUTTING WELLS AND LEACHING AREAS.
2. SEE SUBSURFACE SEWAGE DISPOSAL PLANS BY DGT ASSOCIATES FOR ALL SEWAGE DISPOSAL SYSTEM PERFORMANCE STANDARDS, NOTES AND DETAILS FILED WITH THE SHERBORN BOARD OF HEALTH.

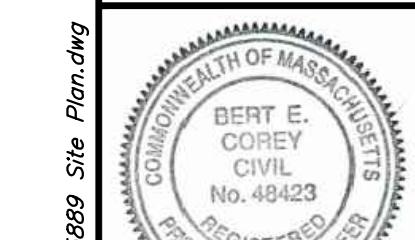

 <i>Bert E. Corey</i> 12/23/24			
NO.	APP.	DATE	DESCRIPTION
3	BEC	12/23/24	REVISED SITE DESIGN
2	BEC	9/19/24	PER BOH REVIEW COMMENTS
1	BEC	6/26/24	DESIGN DEVELOPMENT

NO. 112-23 to Sherborn (Com	APP	DATE	DESCRIPTION
DATE: JUNE 4, 2024			
SCALE: 1" = 30'			
DESIGN: KMR/BEC	DRAFTED: KMR	CHECKED: BEC	
PROJECT TITLE:			

BRUSH HILL HOMES

**34 BRUSH HILL ROAD
SHERBORN, MA 01770**


LEGEND

123	PROPOSED CONTOUR ELEVATION
D	PROPOSED DRAIN LINE
RD	PROPOSED ROOF DRAIN
DMH(D)	PROPOSED DRAIN MANHOLE
STU(D)	PROPOSED STORMWATER TREATMENT UNIT
CB	PROPOSED DEEP SUMP CATCH BASIN
AD	PROPOSED AREA DRAIN
OCS(D)	PROPOSED OUTLET CONTROL STRUCTURE
SMH(S)	PROPOSED SEWER MANHOLE
HDPE	HIGH DENSITY POLYETHYLENE
+123.4	PROPOSED SPOT ELEVATION
T.C.=123.4	PROPOSED TOP OF CURB ELEVATION
B.C.=123.4	PROPOSED BOTTOM OF CURB ELEVATION
T.W.=123.4	PROPOSED TOP OF WALL ELEVATION
B.W.=123.4	PROPOSED BOTTOM OF WALL ELEVATION


SITE UTILITIES

PLAN - 01


<i>F:\F-25800\F-25889 Fenix 34 Brush Hill Rd</i>	SHEET TITLE:
<h1>SITE UTILITIES</h1> <h2>PLAN - 01</h2>	
SHEET: 11 OF 13	C-11
PROJECT NO.: F-25889	
© 2024 BY DGT ASSOCIATES	

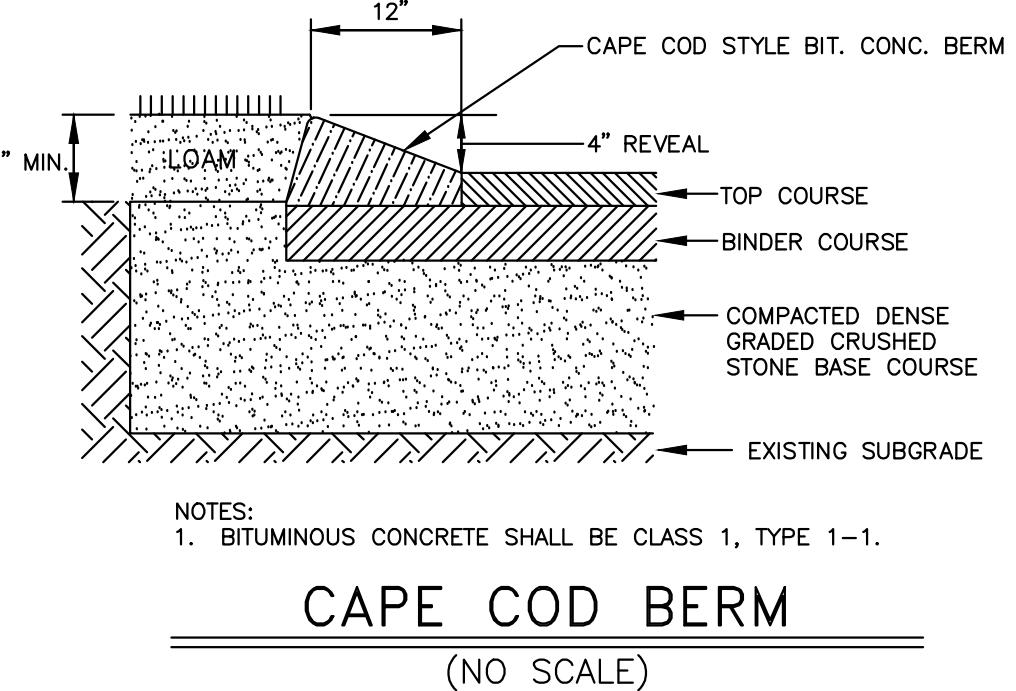

CAPE COD BERM
(NO SCALE)

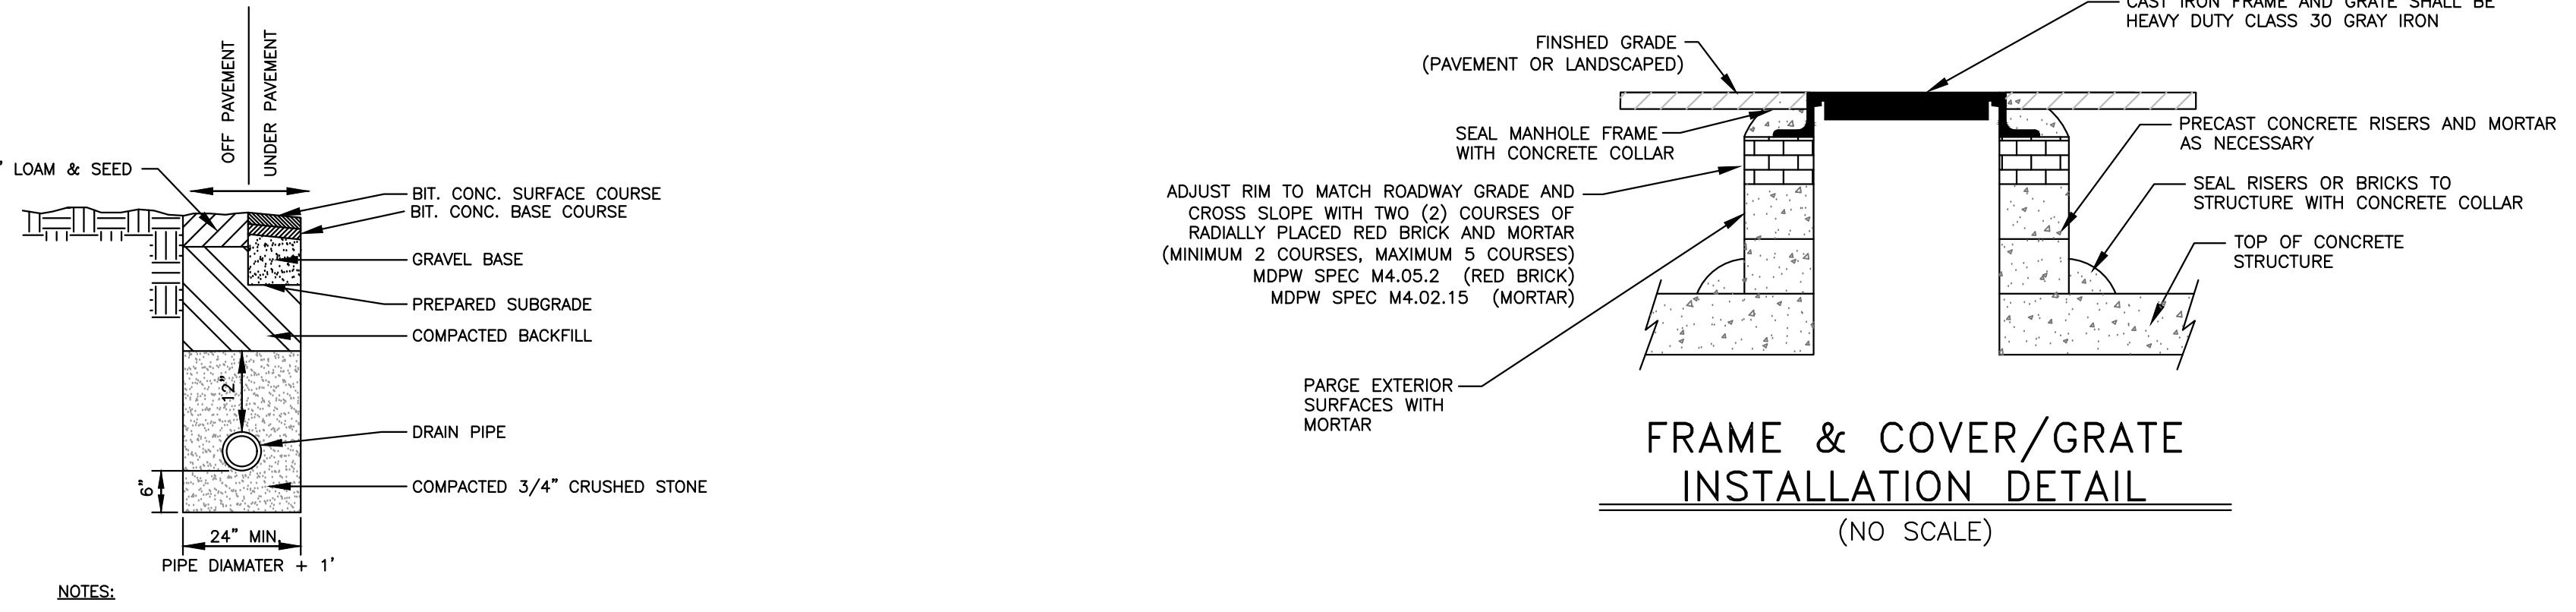


FRAME & COVER/GRATE INSTALLATION DETAIL

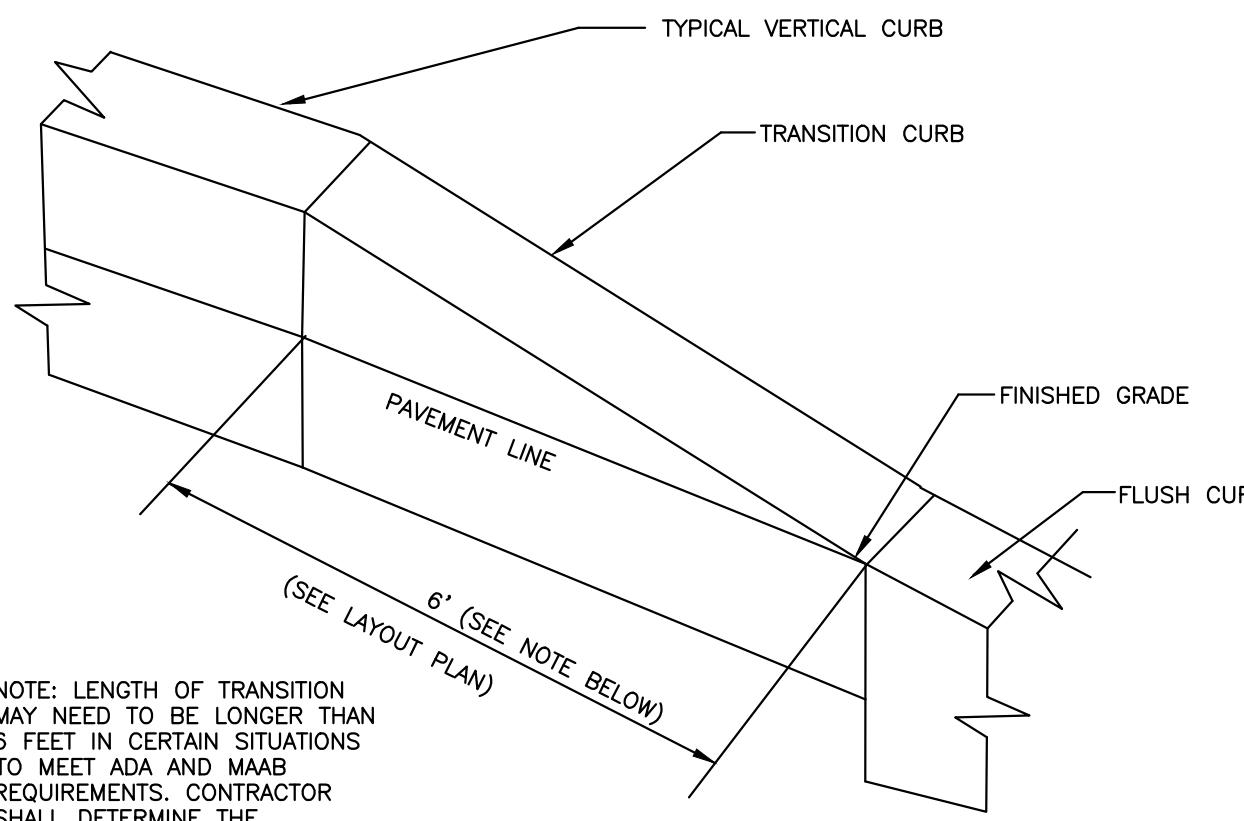


DES AS REQUIRED.

TRANSITIONAL CURB

(NO SCALE)

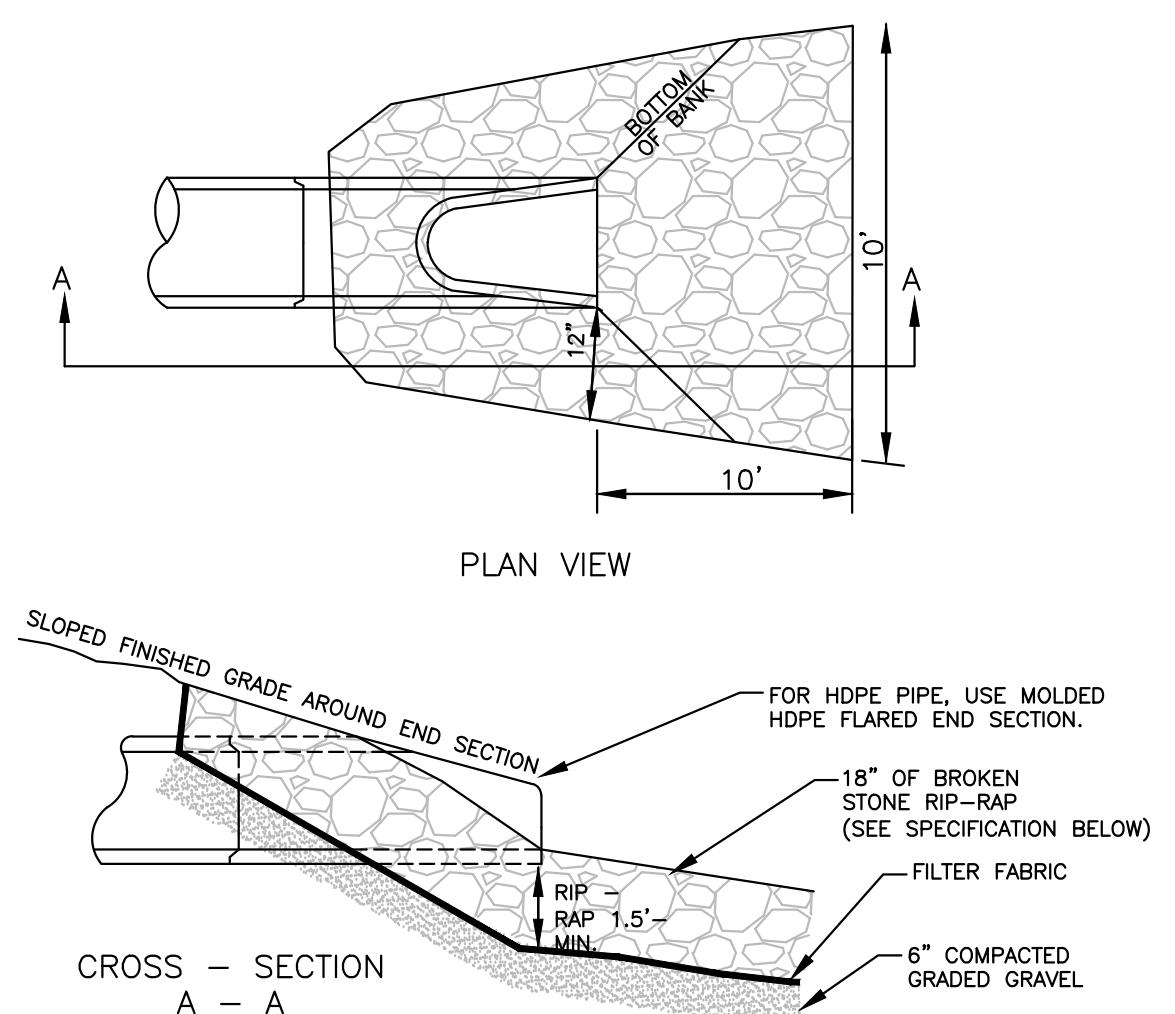


PIPE END SECTION
WITH PIPE - RAP APRON

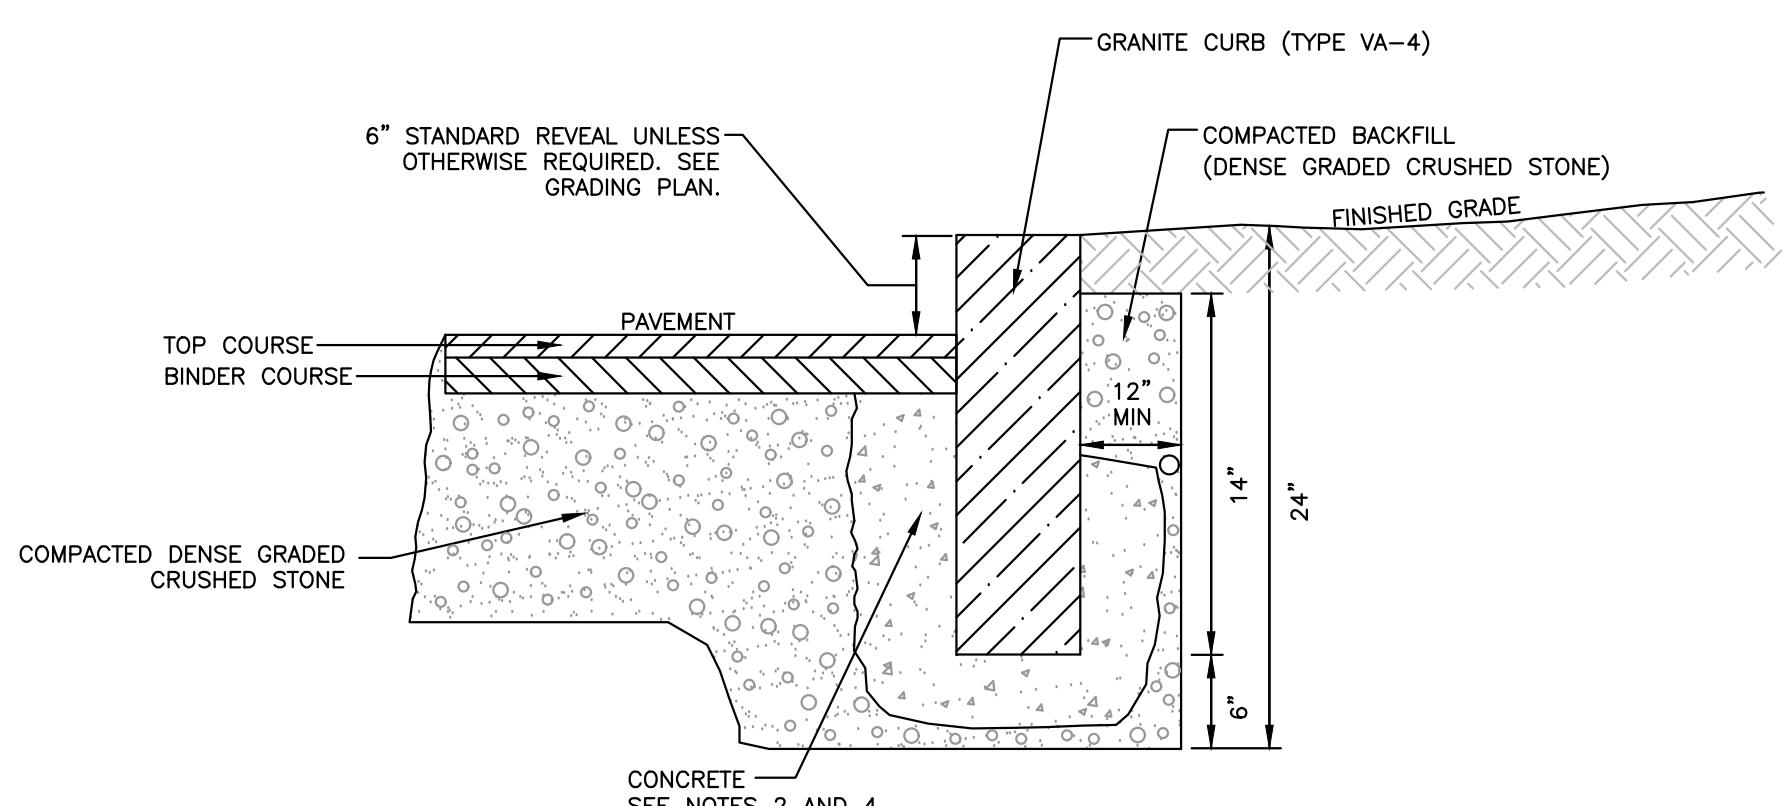


NOTES:

1. CURB INSTALLATION ALONG EXISTING ROAD PAVEMENT SHALL BE SAW CUT AND PATCHED WITH A 2¹/₂" BITUMINOUS GRADE BINDER COURSE, AND TOPPED WITH A 1-1/2" WEAR COURSE OF TYPE "1". THE CUT JOINT SHALL BE THOROUGHLY SEALED WITH ASPHALT EMULSION AND SAND. TOP OF CURB SHALL BE 6" ABOVE GUTTER GRADE.
2. AT ALL LOCATIONS WHERE GRANITE CURBING IS PROPOSED, INCLUDING REPLACEMENT, THE CURB IS TO BE SET IN 6" THICK CONTINUOUS ZERO SLUMP CONCRETE.
3. GRANITE CURB INSTALLATION TO BE PER MHD SECTION 501 AND THE LATEST MUNICIPAL STANDARDS.
4. CONCRETE TO BE AIR ENTRAINED CLASS D CONFORMING TO MHD M4.02.00.
5. GROUTING OF CURB JOINTS TO BE NON-SHRINK GROUTING CONFORMING TO ASTM C-827.

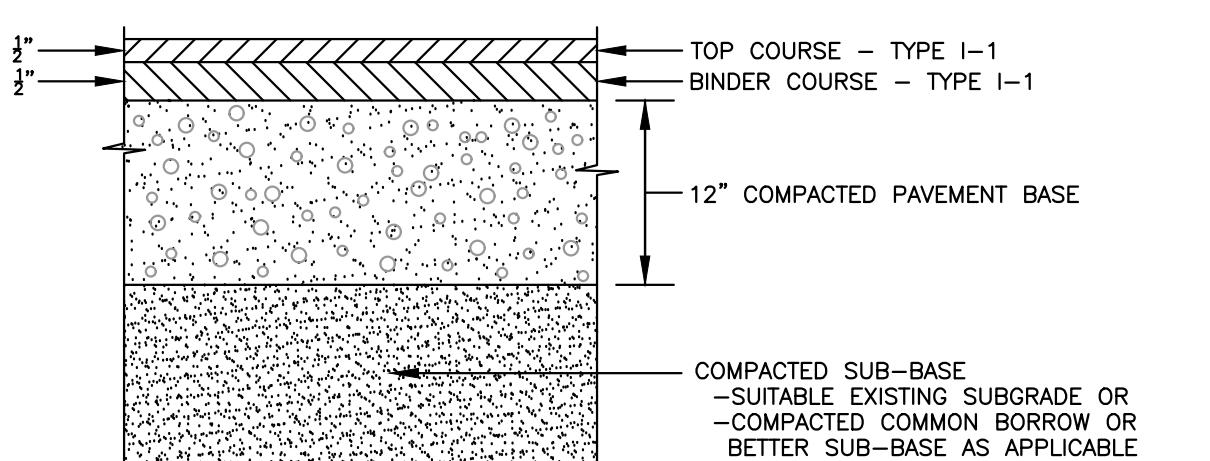


IMPACTED PAVEMENT BASE TO CONFORM TO MASS. HIGHWAY DEPT. SPEC. M 2.01.7.
IMPACTED COMMON BORROW. NO STONES LARGER THAN 6 INCHES.
LUMINOUS CONCRETE SHALL BE CLASS 1, TYPE 1-1.
AREAS OF LEDGE/BEDROCK, REMOVE LEDGE TO A DEPTH OF 18 INCHES MINIMUM BELOW
PAVEMENT COURSE.
IMPACTED PAVEMENT BASE TO EXTEND 12 INCHES MINIMUM BEYOND THE EDGE OF PAVEMENT.

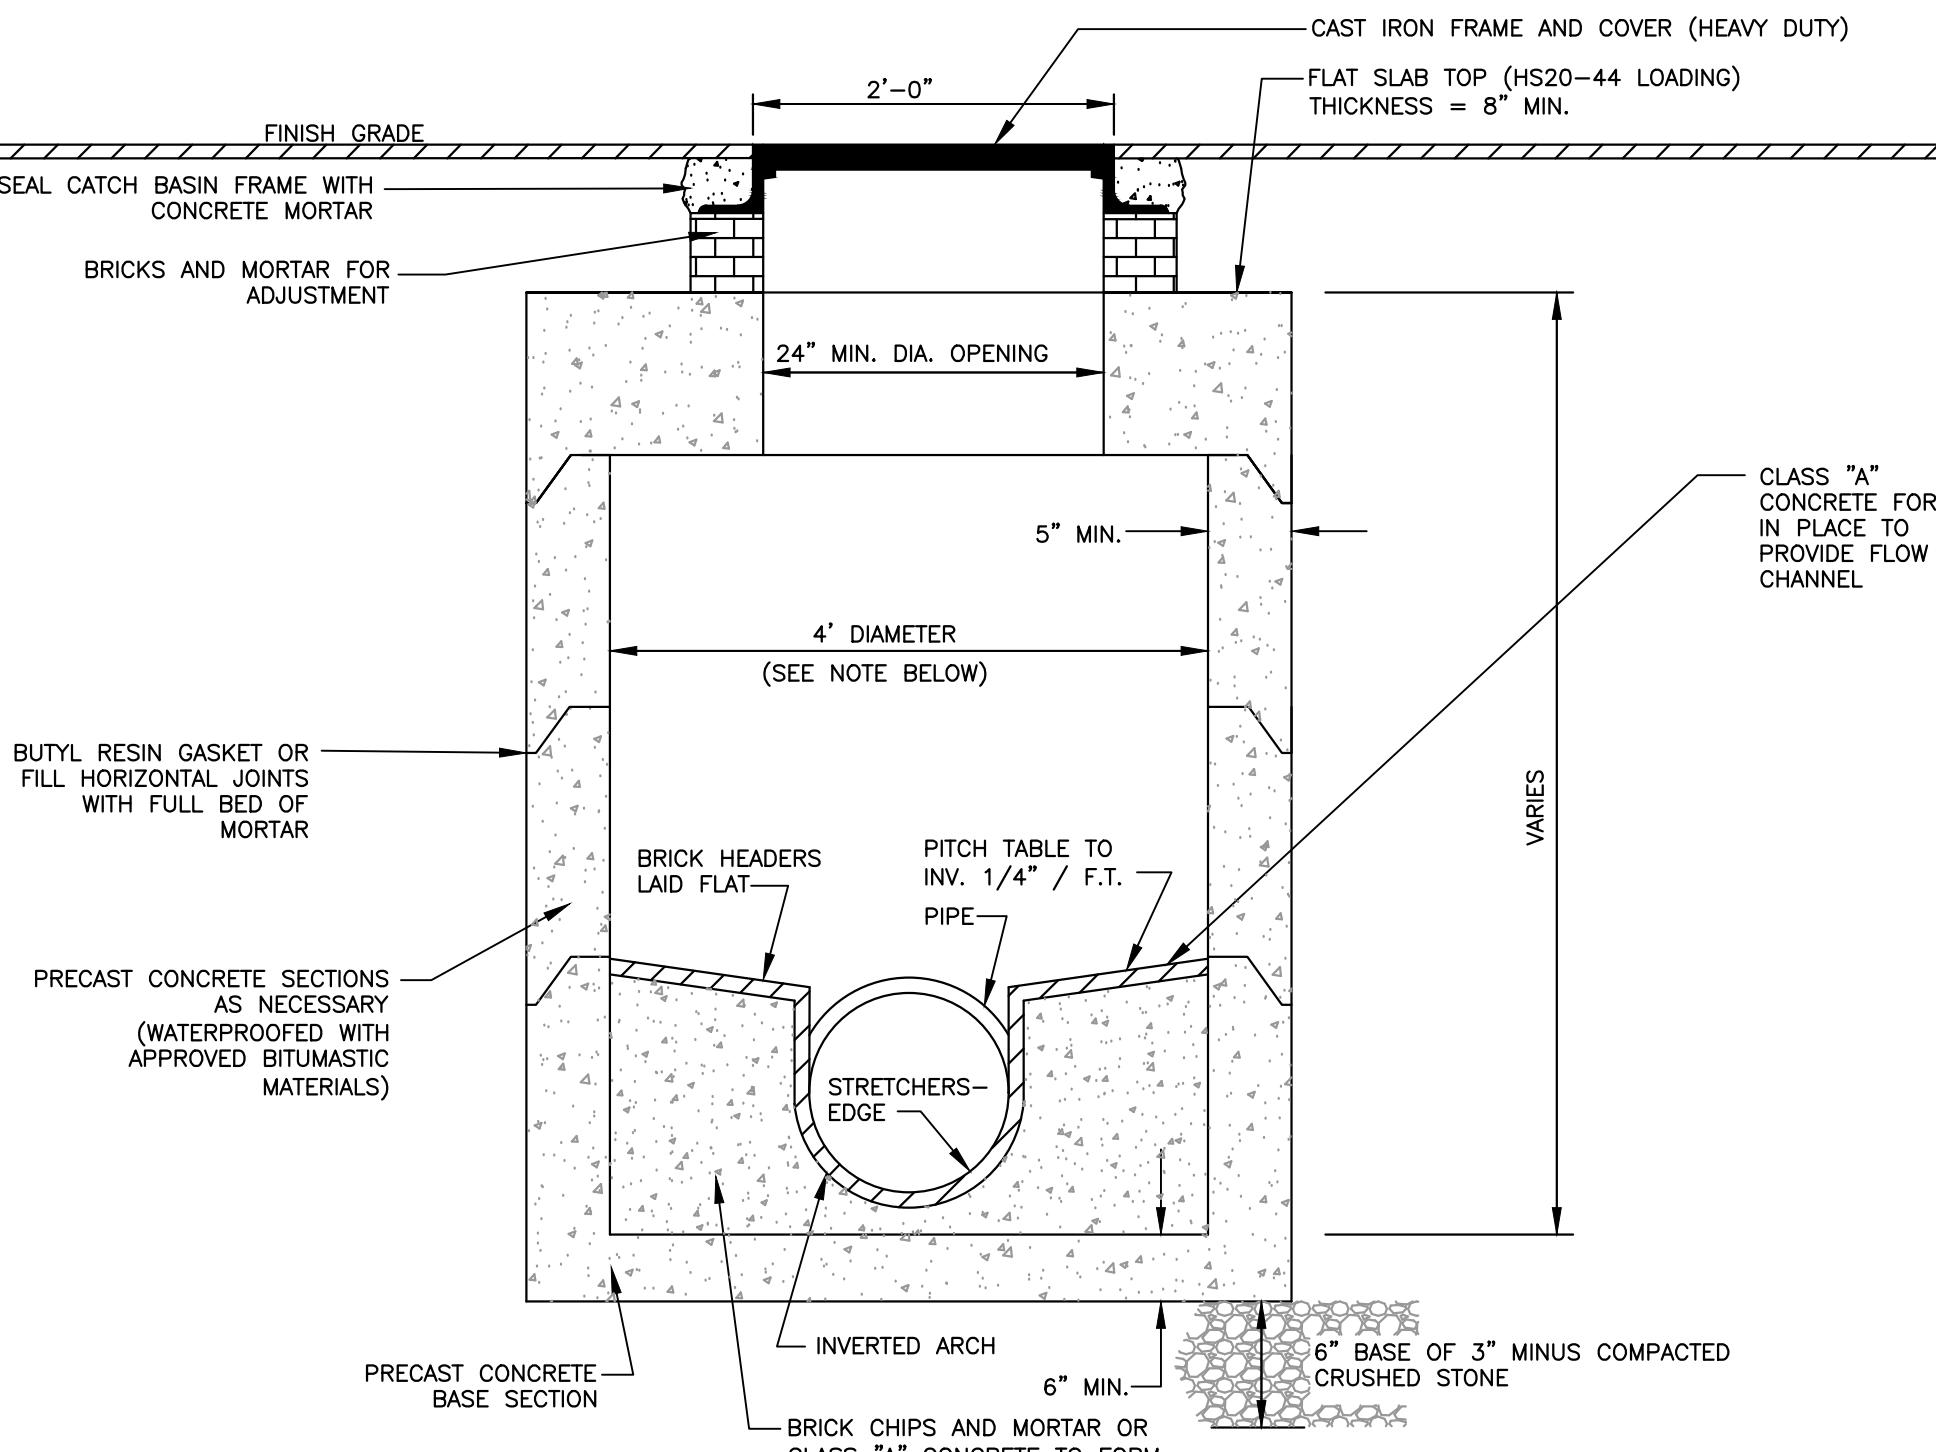


DRAIN MANHOLE DETAIL

(NO SCALE)

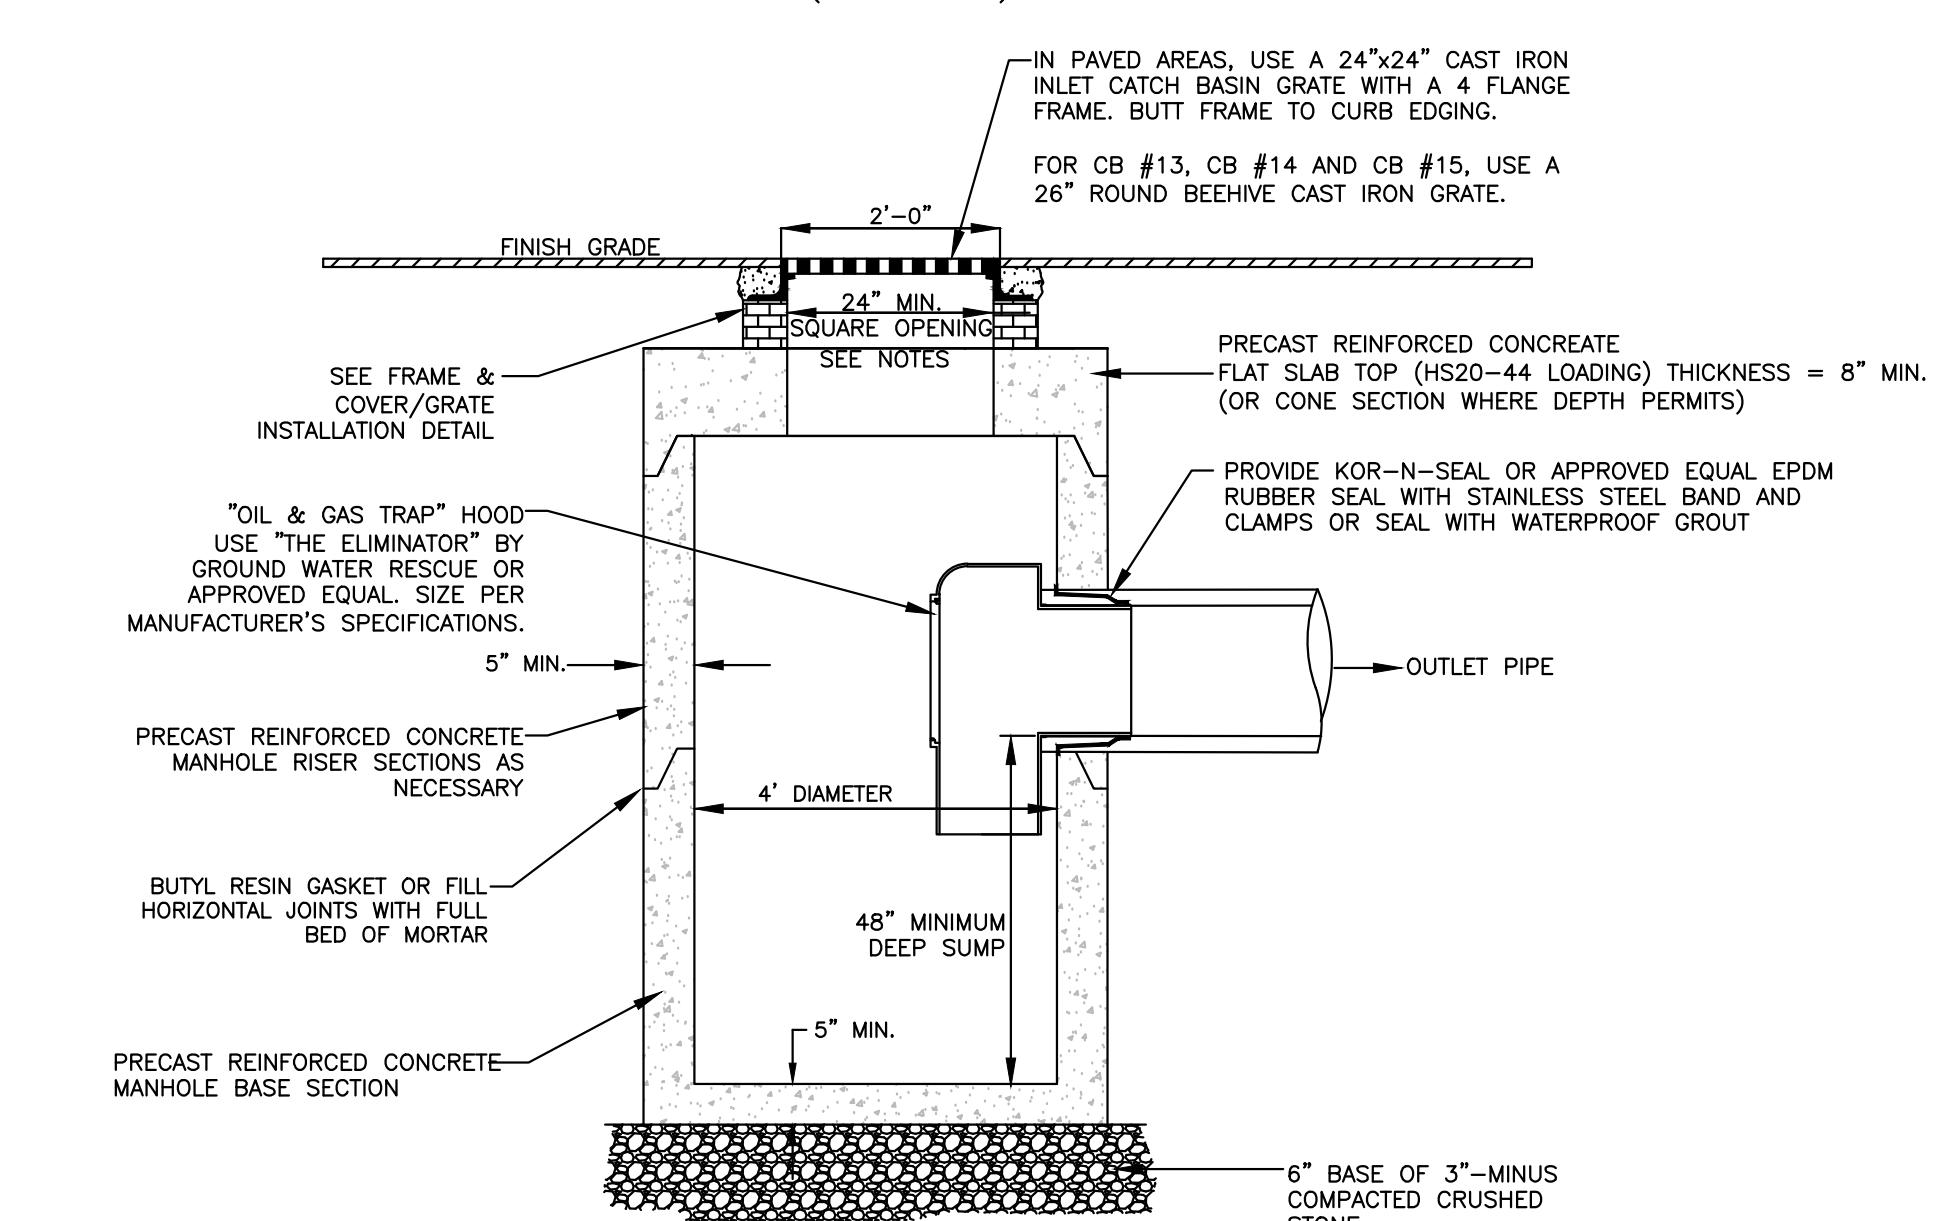

DEEP SUMP CATCH BASIN

(NO SCALE)

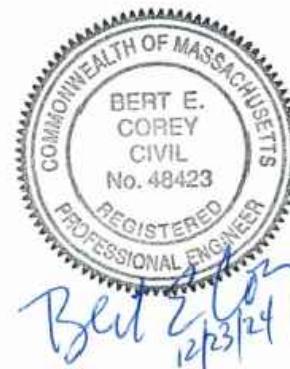			
3	BEC	12/23/24	REVISED SITE DESIGN
2	BEC	9/19/24	PER BOH REVIEW COMMENTS
1	BEC	6/26/24	DESIGN DEVELOPMENT
NO.	APP	DATE	DESCRIPTION
DATE: JUNE 4, 2024			
SCALE: AS NOTED			
DESIGN: KMR/BEC	DRAFTED: KMR	CHECKED: BEC	
PROJECT TITLE:			
<h1>BRUSH HILL HOMES</h1>			
<h2>34 BRUSH HILL ROAD SHERBORN, MA 01770</h2>			
SHEET TITLE:			
<h2>SITE DETAILS - 01</h2>			
SHEET: 13 OF 13		C-13	
PROJECT NO.: F-25889			
© 2024 BY DGT ASSOCIATES			

BRUSH HILL HOMES

34 BRUSH HILL ROAD SHERBORN, MA 01770

SITE DETAILS - 01

**SHEET:
13 OF 13**

**PROJECT NO.:
F-25889**

C-13