


COPYRIGHT: THESE DRAWINGS ARE EXCLUSIVE PROPERTY OF MARTIN DESIGNS. REPRODUCTION OF THESE PLANS IS STRICTLY PROHIBITED.



Exterior Elevation Front

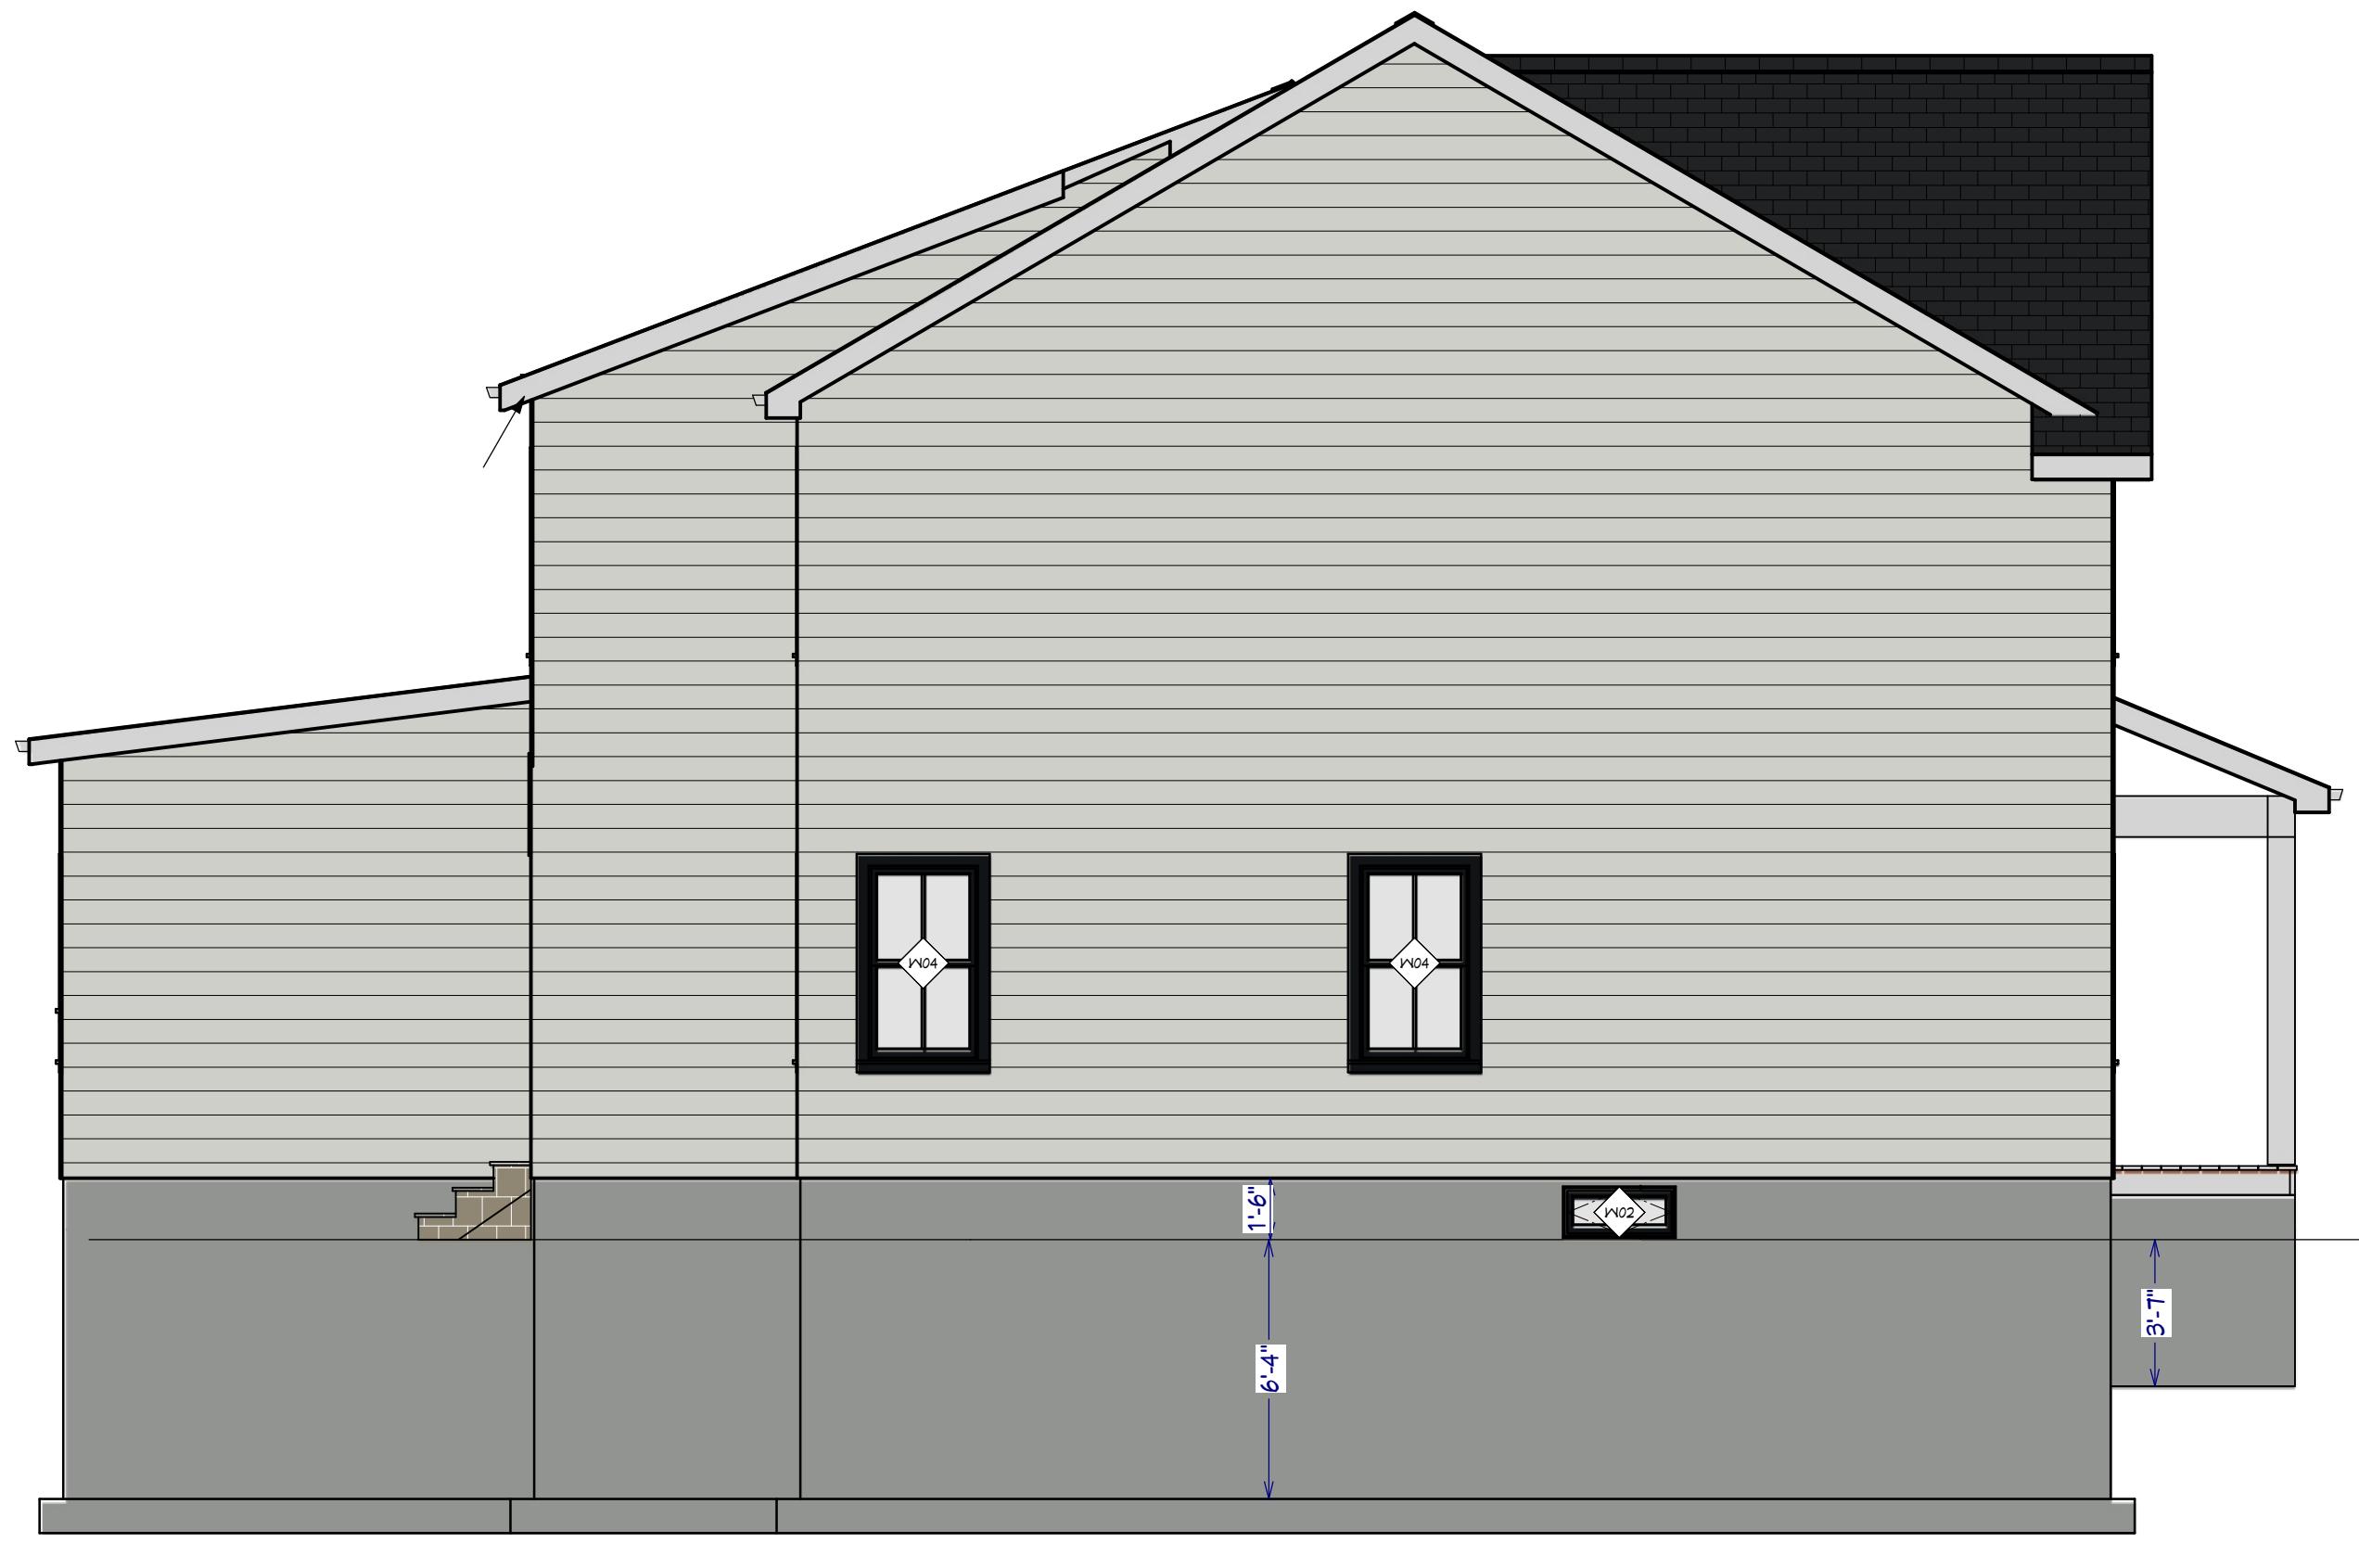

Exterior Elevation Left



Exterior Elevation Back



Exterior Elevation Right



DISCLAIMER: THIS DRAWING IS FOR REPRESENTATION PURPOSES ONLY. IT IS THE RESPONSIBILITY OF THE CONTRACTOR TO VERIFY ALL DIMENSIONS IN FIELD AND TO CONFORM WITH LOCAL AND STATE BUILDING CODES. IT IS THE RESPONSIBILITY OF THE CONTRACTOR TO ENSURE THE SAFETY AND PROPER BUILDING OF THE STRUCTURE REPRESENTED. THESE DRAWINGS HAVE BEEN REVIEWED BY A PROFESSIONAL ENGINEER IN THE STATE OF MASSACHUSETTS.

ALL NEW CONSTRUCTION SHALL COMPLY WITH THE MASSACHUSETTS STATE BUILDING CODE 9TH EDITION CMR.

MARTIN DESIGNS
BELLINGHAM - MA
MARTINDESIGNSINC@GMAIL.COM


ELEVATIONS

PREMIUM CONTRACTORS
GROUP
TBD
SHERBORN - MA

REVISION TABLE	DATE	REVISED BY	DESCRIPTION

DATE:
12/18/2024
SCALE:
1/4" = 1'-0"


A-1

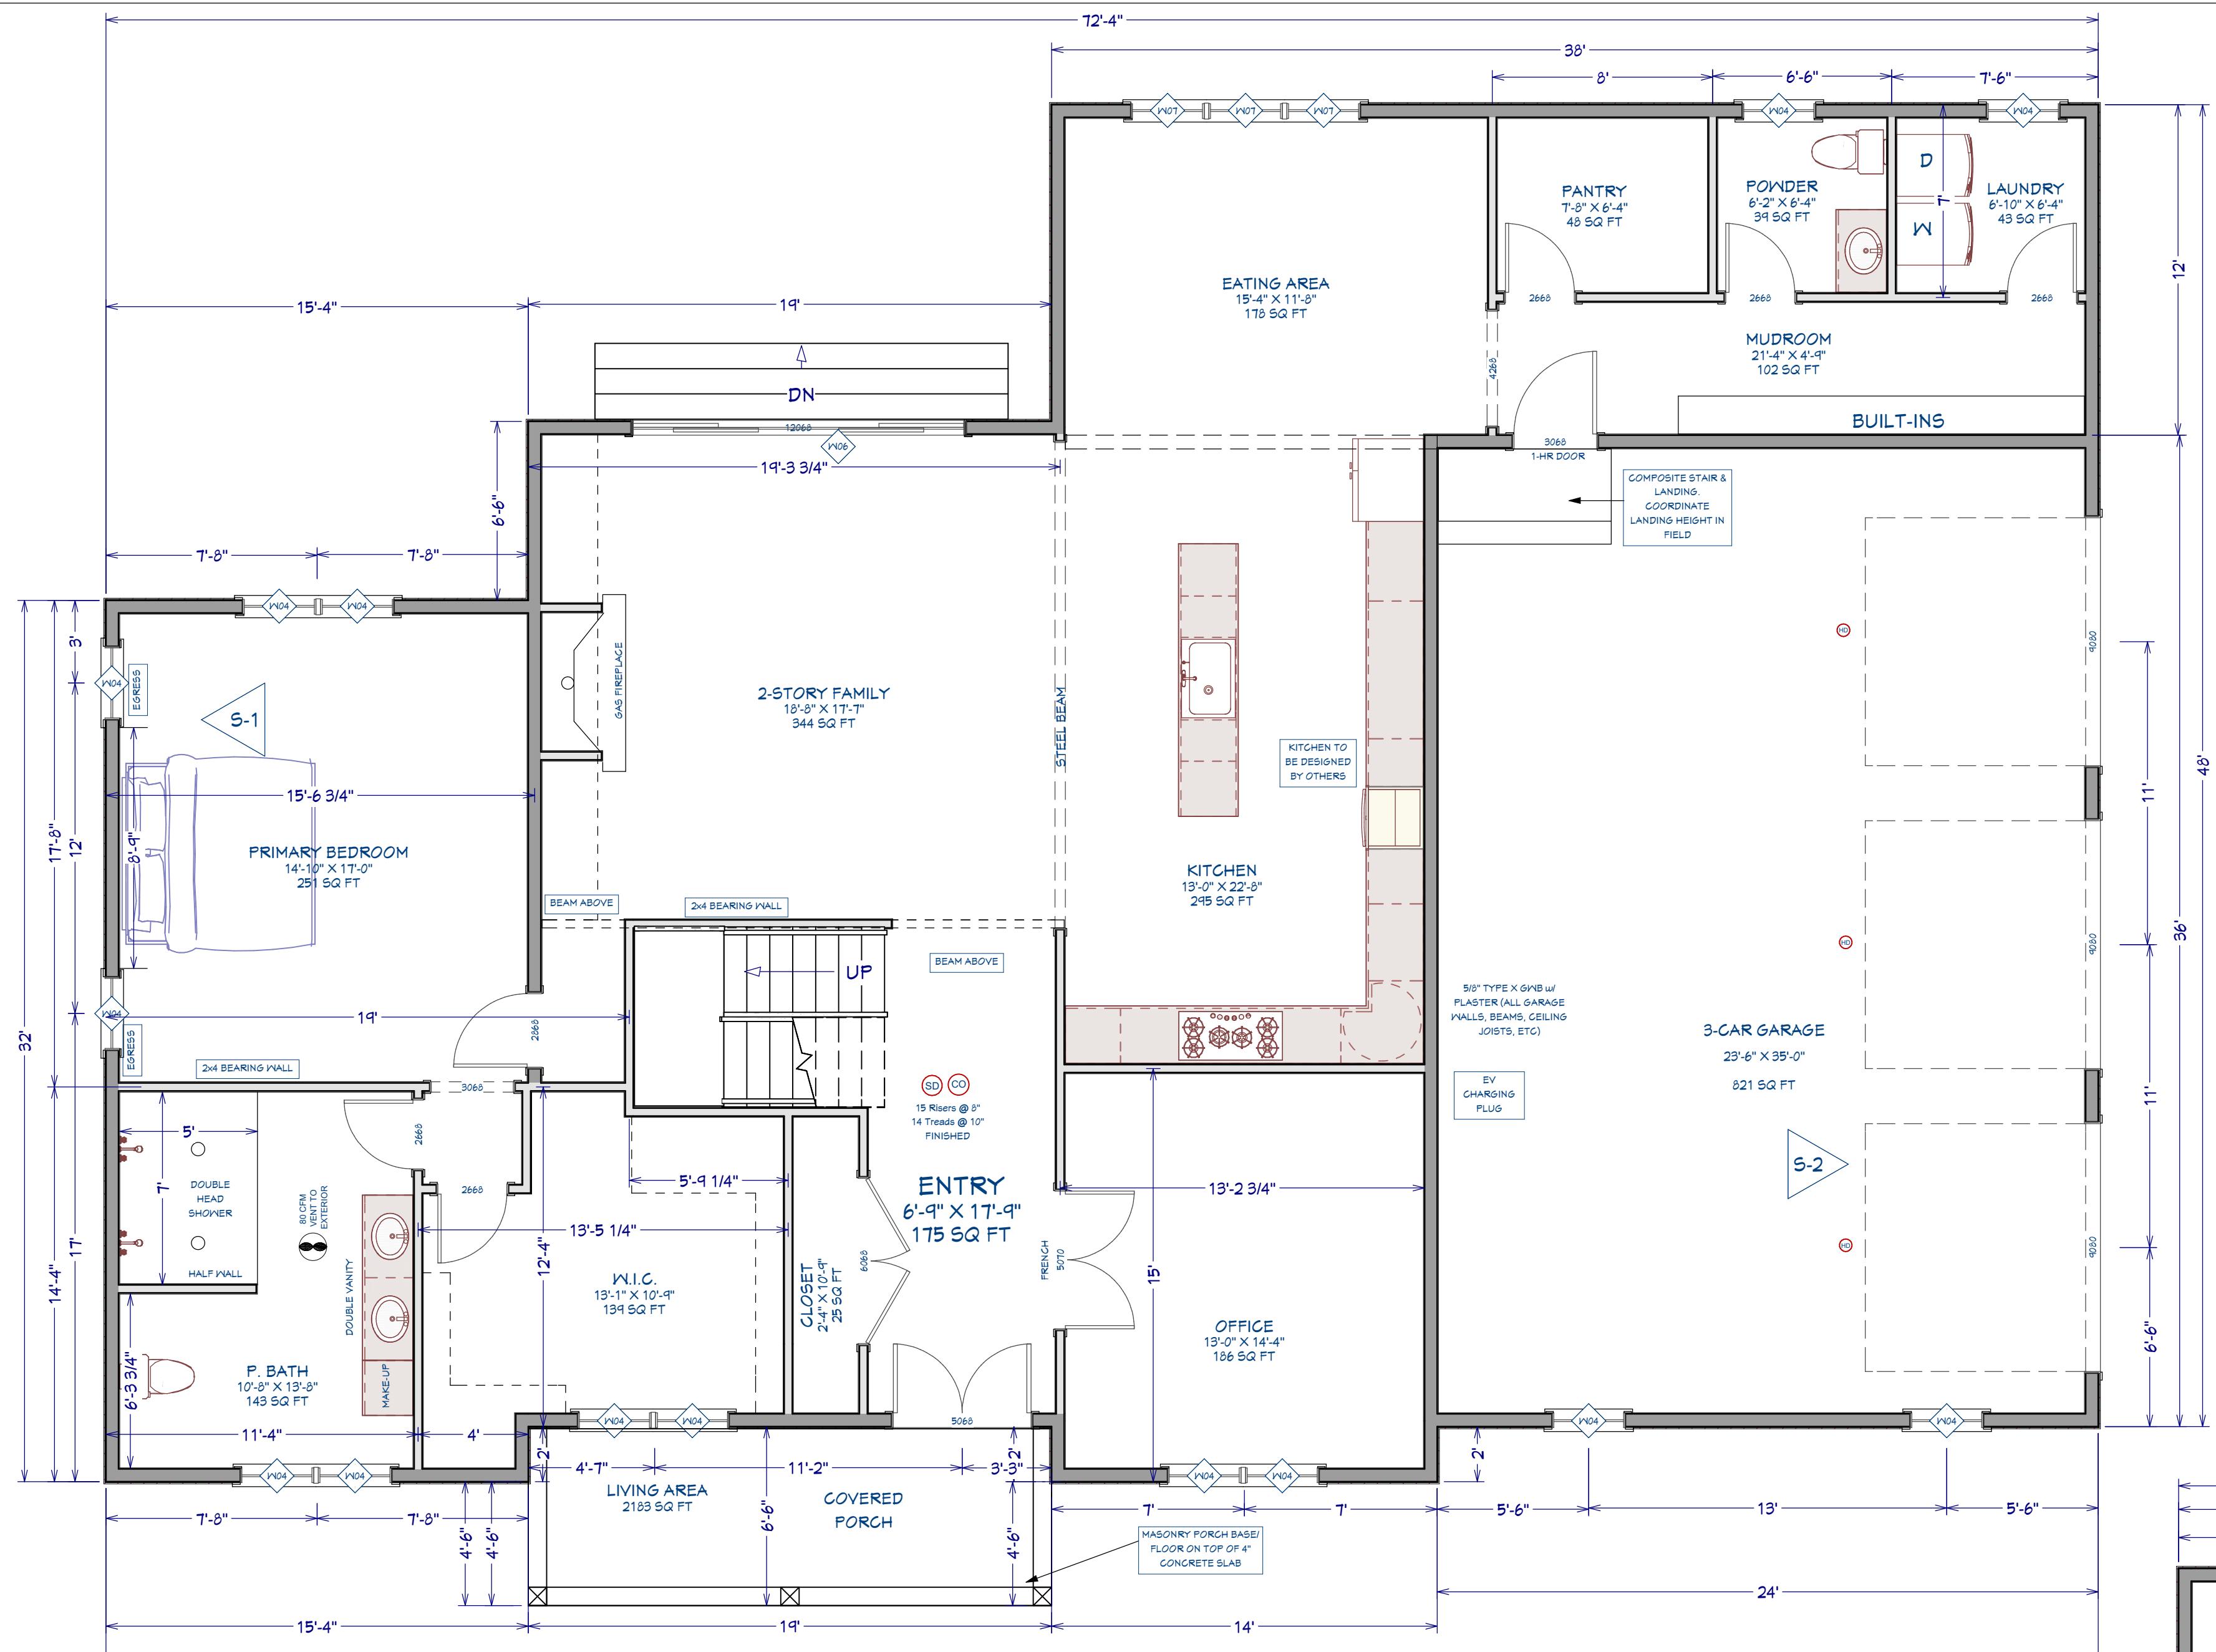

1st Floor

SQUARE FOOTAGE	
1ST FLOOR:	2,183 SQ-FT
2ND FLOOR:	1,327 SQ-FT
TOTAL:	3,510 SQ-FT [LIVING]
GARAGE:	821 SQ-FT [EXCLUDED]
ROOM ABOVE GARAGE:	795 SQ-FT [EXCLUDED]

2nd Floor

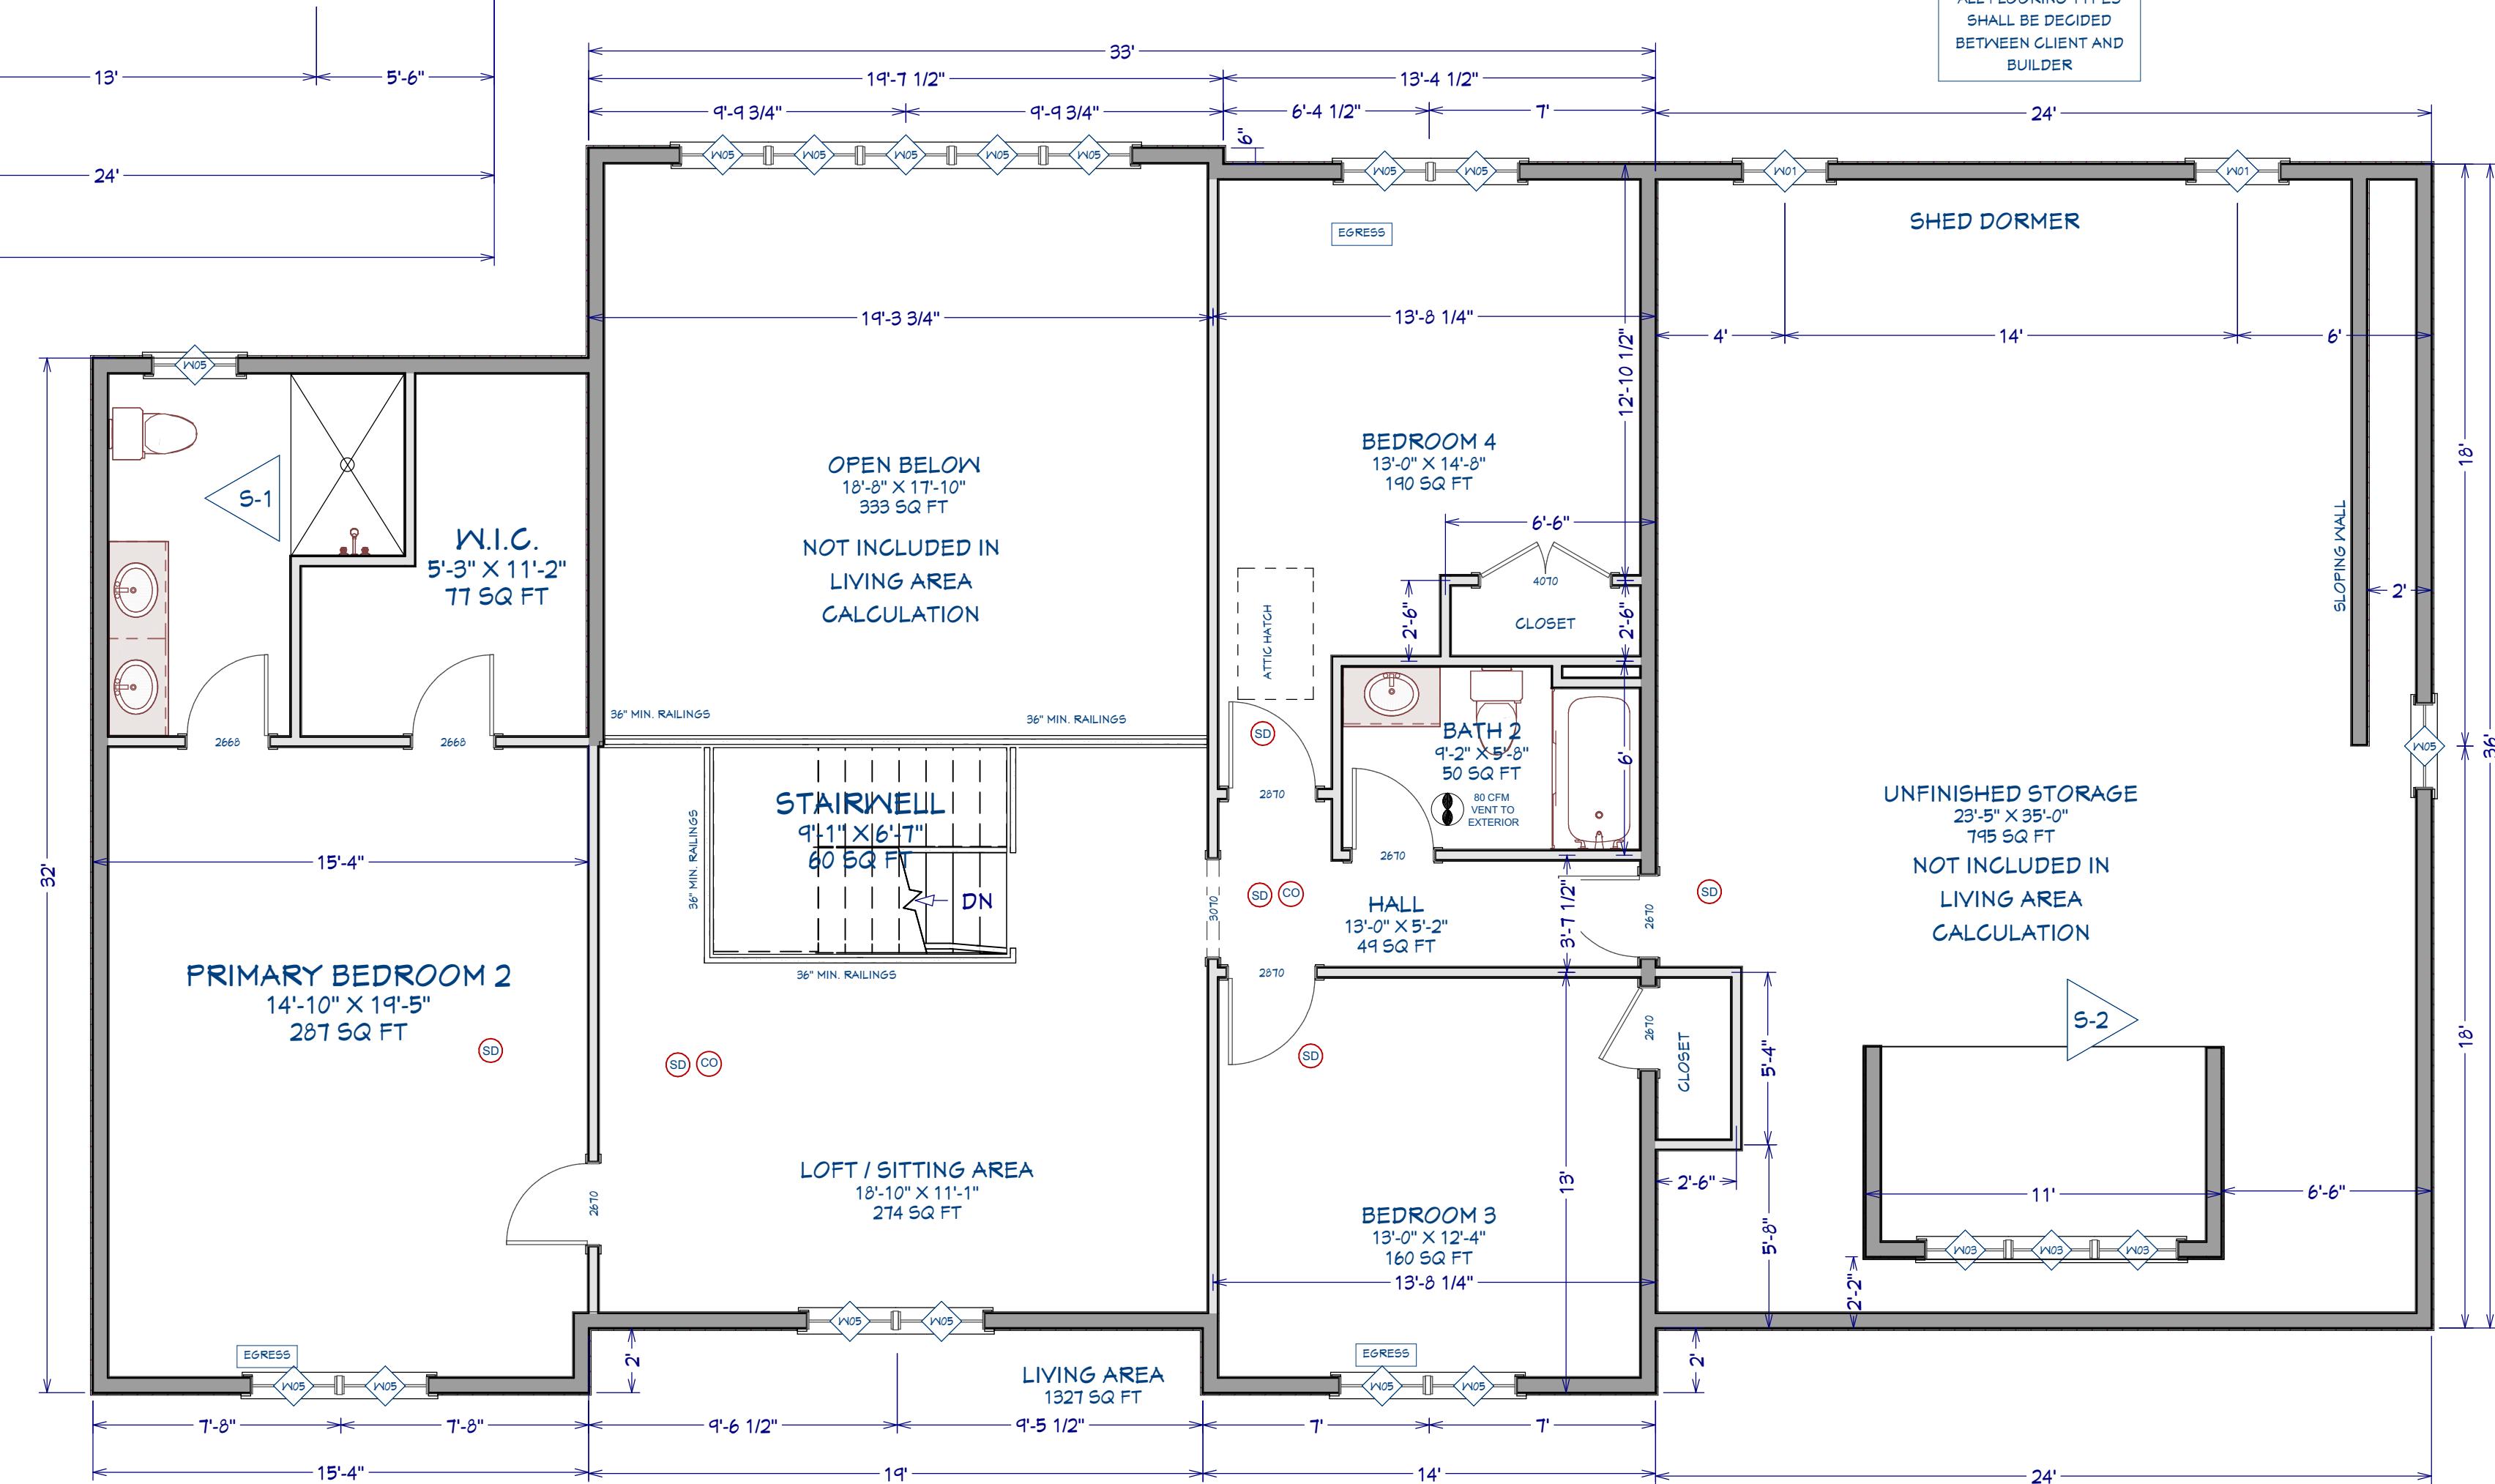

MARTIN DESIGNS
BEDLINGTONHAW - MA
MARTINDESIGNSINC@GMAIL.COM

1ST FLOOR
PLAN

PREMIUM CONTRACTORS
GROUP
TBD
SHERBORN - MA

CLIENT INFORMATION:	REVISION TABLE
DATE: 12/18/2024	REVISED BY: DESCRIPTION

SCALE:
1/4" = 1'-0"

A-4

DISCLAIMER: THIS DRAWING IS FOR REPRESENTATION PURPOSES ONLY. IT IS THE RESPONSIBILITY OF THE CONTRACTOR TO VERIFY ALL DIMENSIONS IN FIELD AND TO CONFORM WITH LOCAL AND STATE BUILDING CODES. IT IS THE RESPONSIBILITY OF THE CONTRACTOR TO ENSURE THE SAFETY AND PROPER BUILDING OF THE STRUCTURE REPRESENTED. THESE DRAWINGS HAVE BEEN REVIEWED BY A PROFESSIONAL ENGINEER IN THE STATE OF MASSACHUSETTS.

ALL NEW CONSTRUCTION SHALL COMPLY WITH THE MASSACHUSETTS STATE BUILDING CODE 9TH EDITION CMR.

MARTIN DESIGNS
BEDLINGTONHAW - MA
MARTINDESIGNSINC@GMAIL.COM