


PLAN VIEW

SCALE: 1"=80'

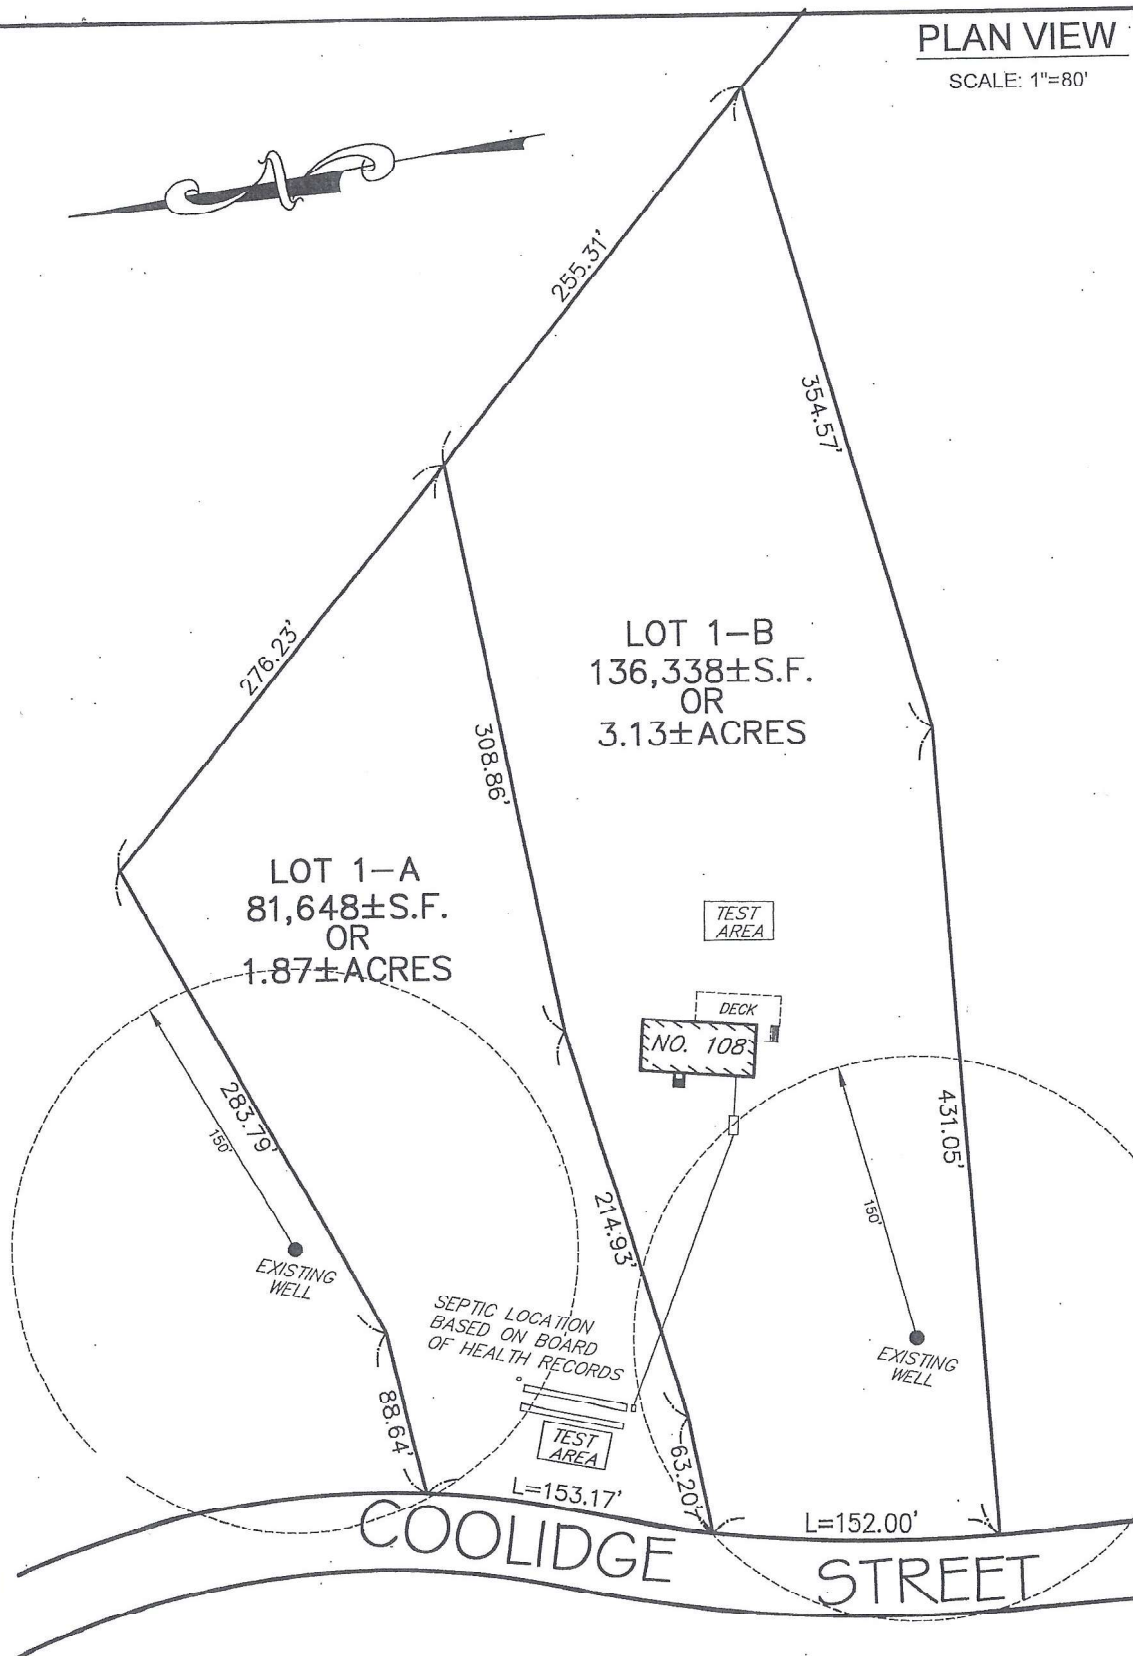

21-35

GLM Engineering Consultants, Inc.
 19 EXCHANGE STREET
 HOLLISTON, MA 01746
 P: 508-429-1100
 www.GLMengineering.com

CONCEPTUAL LAYOUT
 108 COOLIDGE STREET
 SHERBORN, MA 01770

MARCH 23, 2021

JOB # 17027