


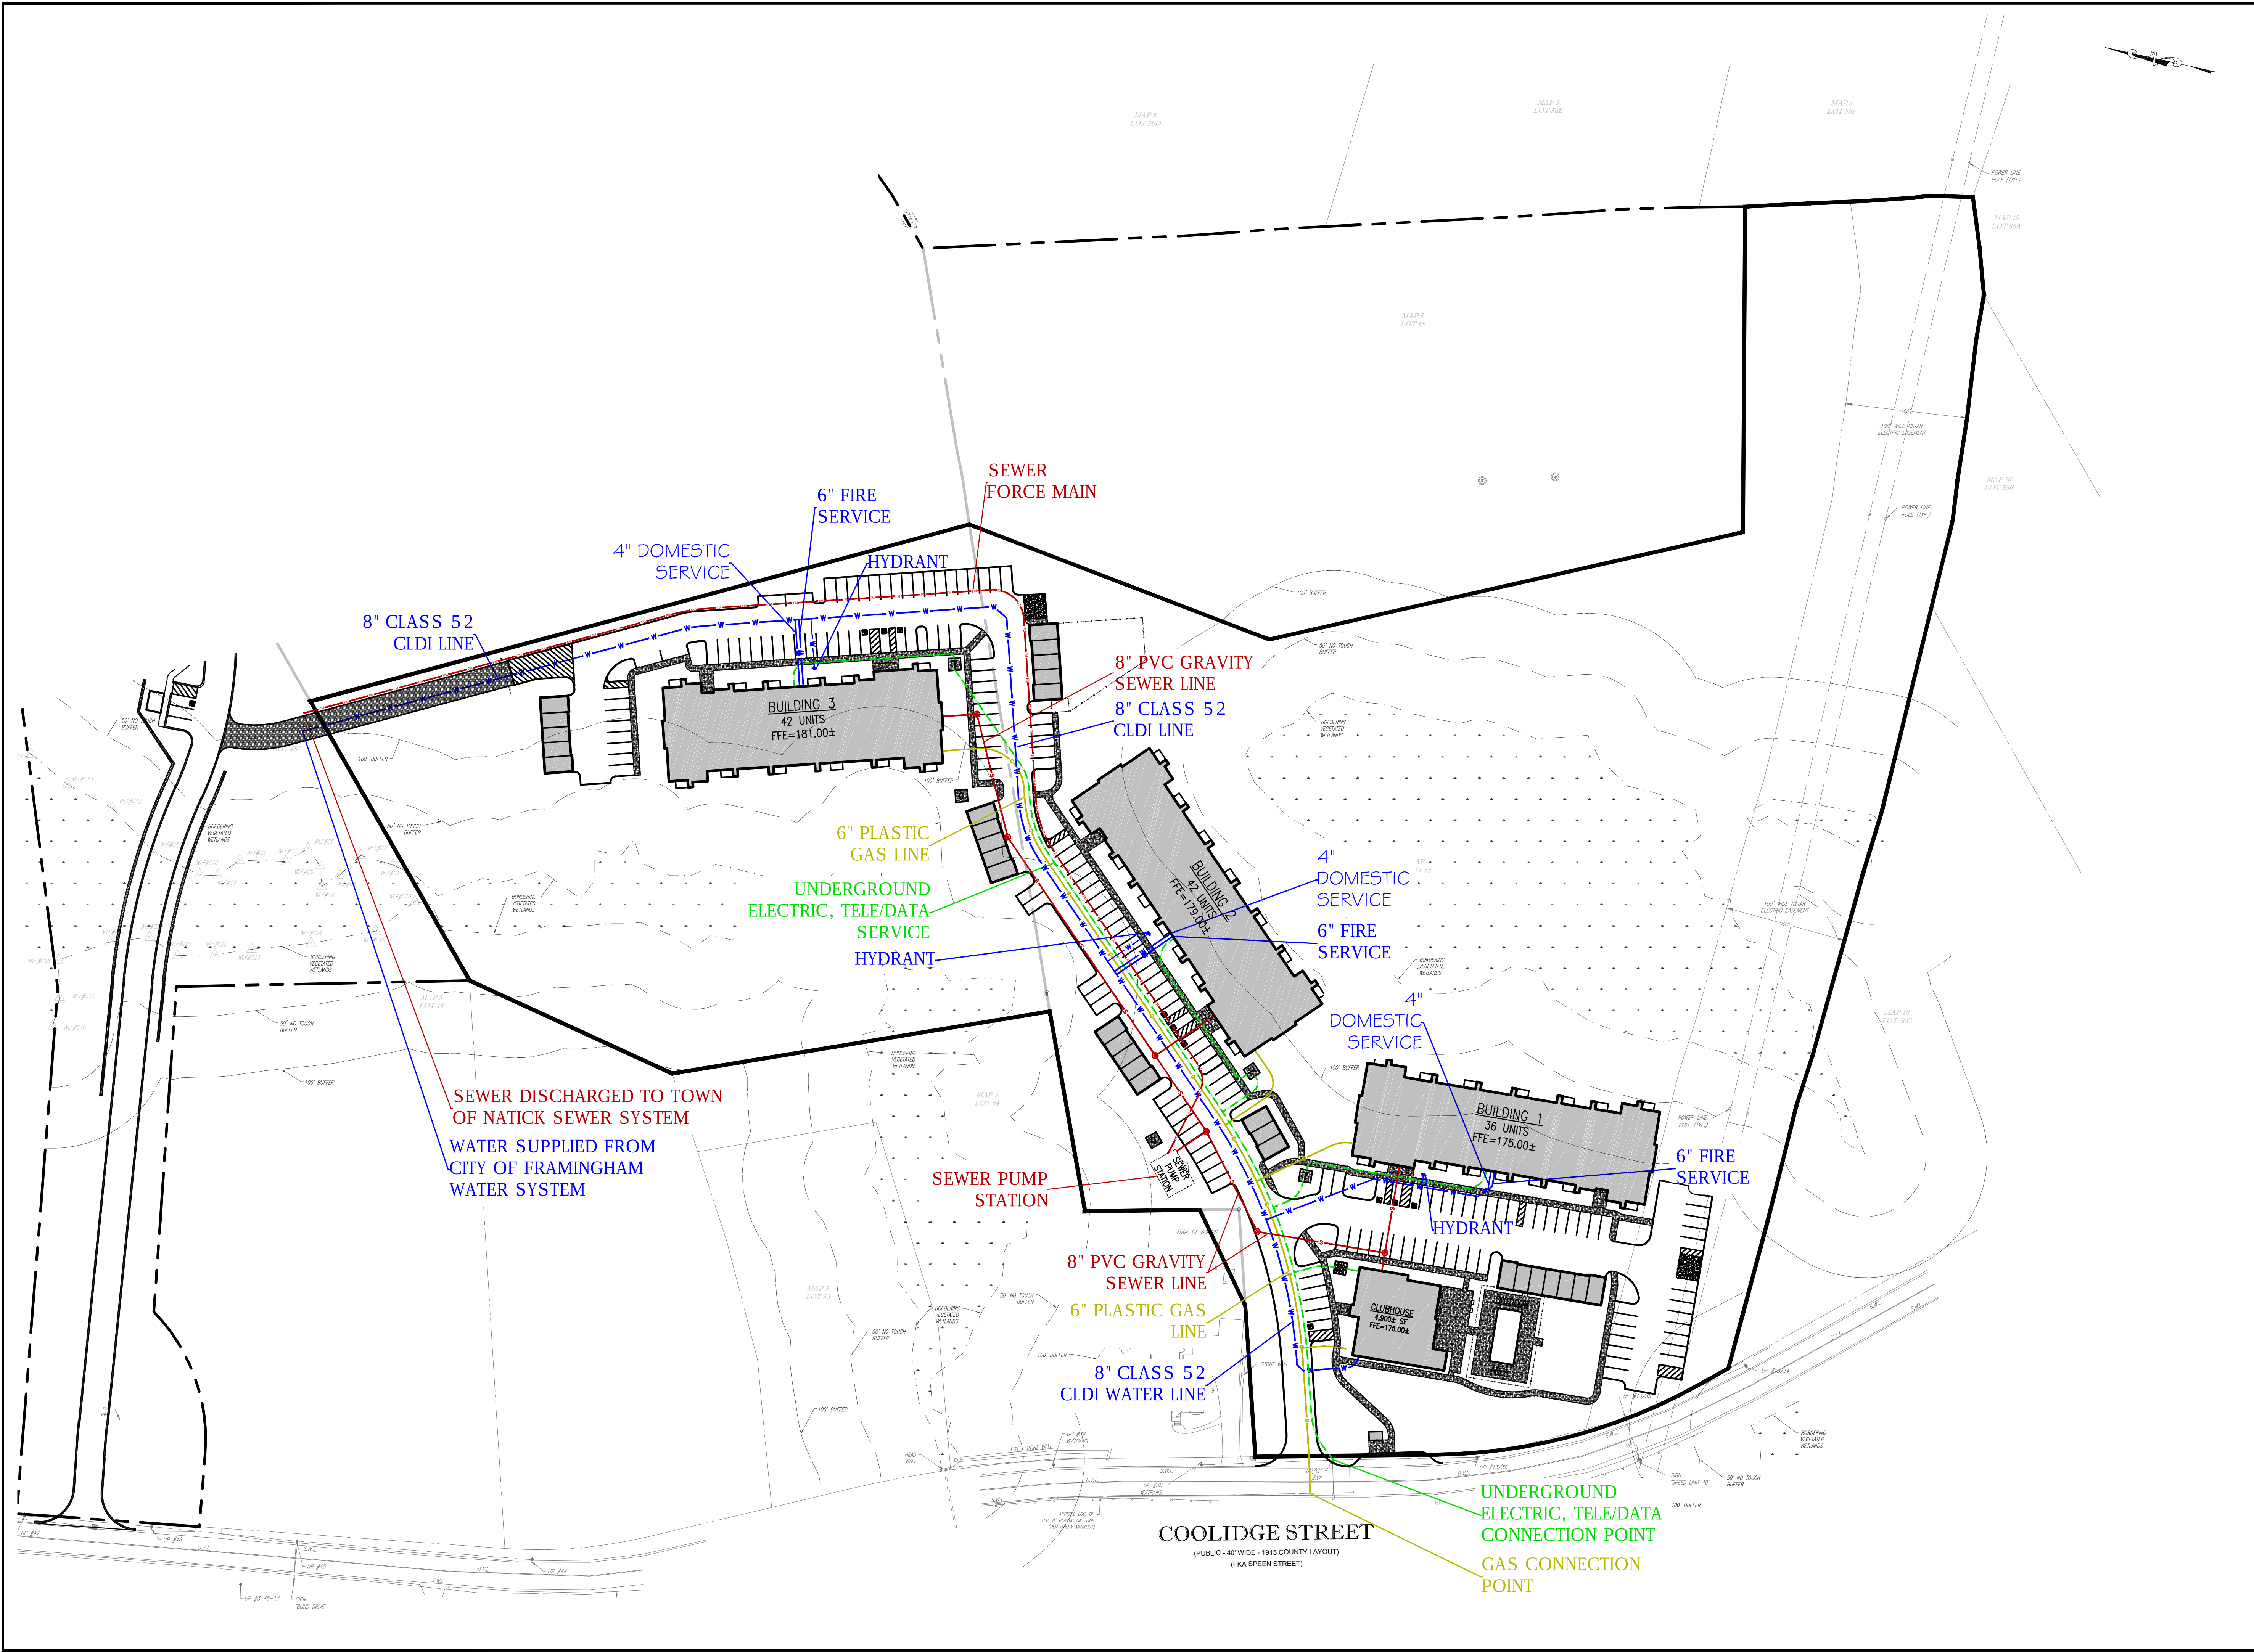

NOT FOR CONSTRUCTION

CDG PROJECT #: 20012

REVISIONS:

REV	DATE	COMMENT
1		
2		
3		
4		
5		
6		
7		
8		
9		
10		

ZONING BOARD OF APPEALS:

SEAL:

MATTHEW A. LEIDNER, P.E.

PREPARED BY:

CIVIL DESIGN GROUP, LLC

21 HIGH STREET, SUITE 207
NORTH ANDOVER, MA 01845
www.cdengineering.com
p: 978-794-5400 f: 978-965-3971

PREPARED FOR:

BAYSTONE DEVELOPMENT

21 CENTER STREET
WESTON, MA 02493
www.baystonedevelopment.com

PROJECT:

COOLIDGE CROSSING

84 & 86 COOLIDGE STREET
SHERBORN, MASSACHUSETTS

SCALE:

GRAPHIC SCALE IN FEET

SHEET:

UTILITY PLAN

DATE: 10/15/2020