


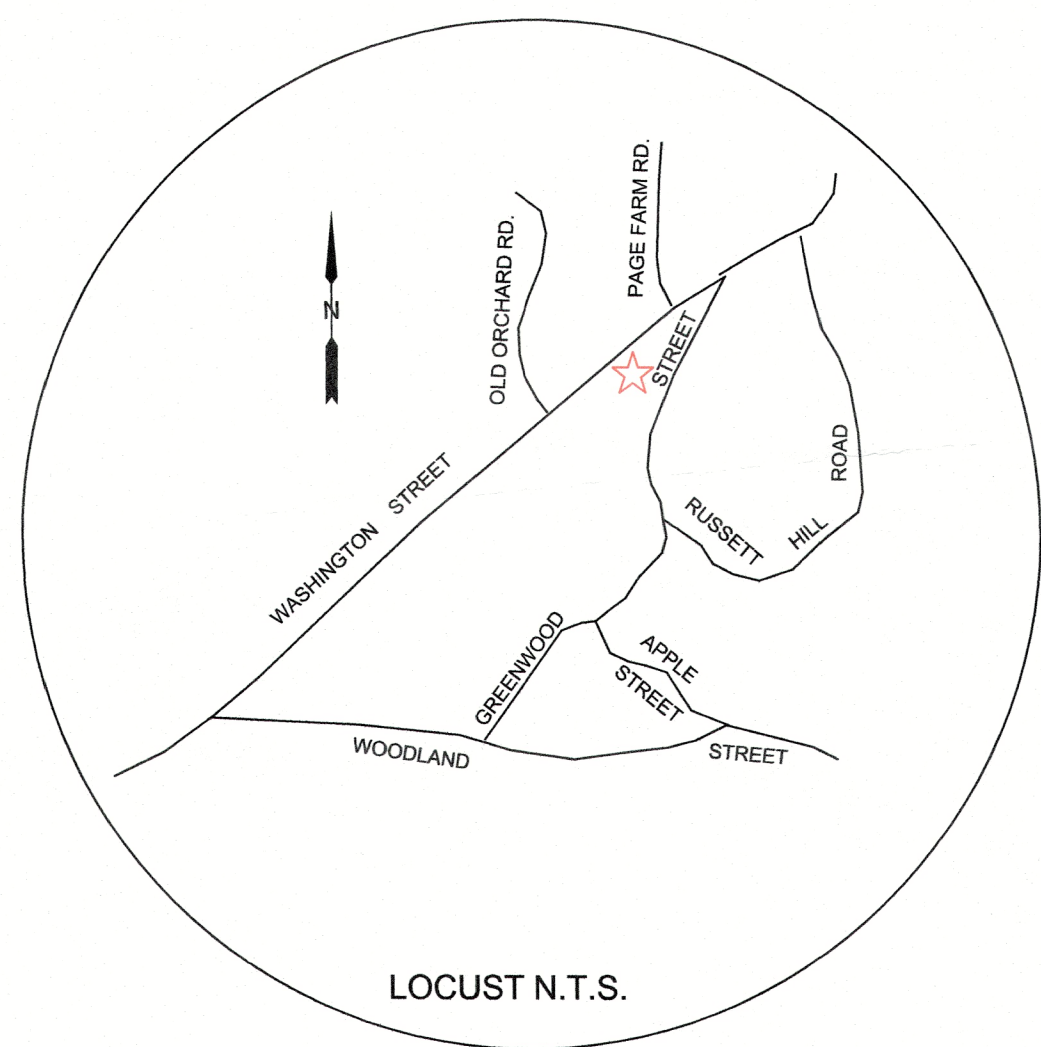


PROPOSED TESTING LOCATIONS
PLAN OF LAND

IN
SHERBORN, MA.

SCALE: 1"=50' SEPT. 30, 2019

OWNER: Jane Hamrock
2396 Dominica Run
Winter Park Fl. 32792

COLONIAL ENGINEERING INC.
11 AWL STREET MEDWAY, MA.
508-533-1644

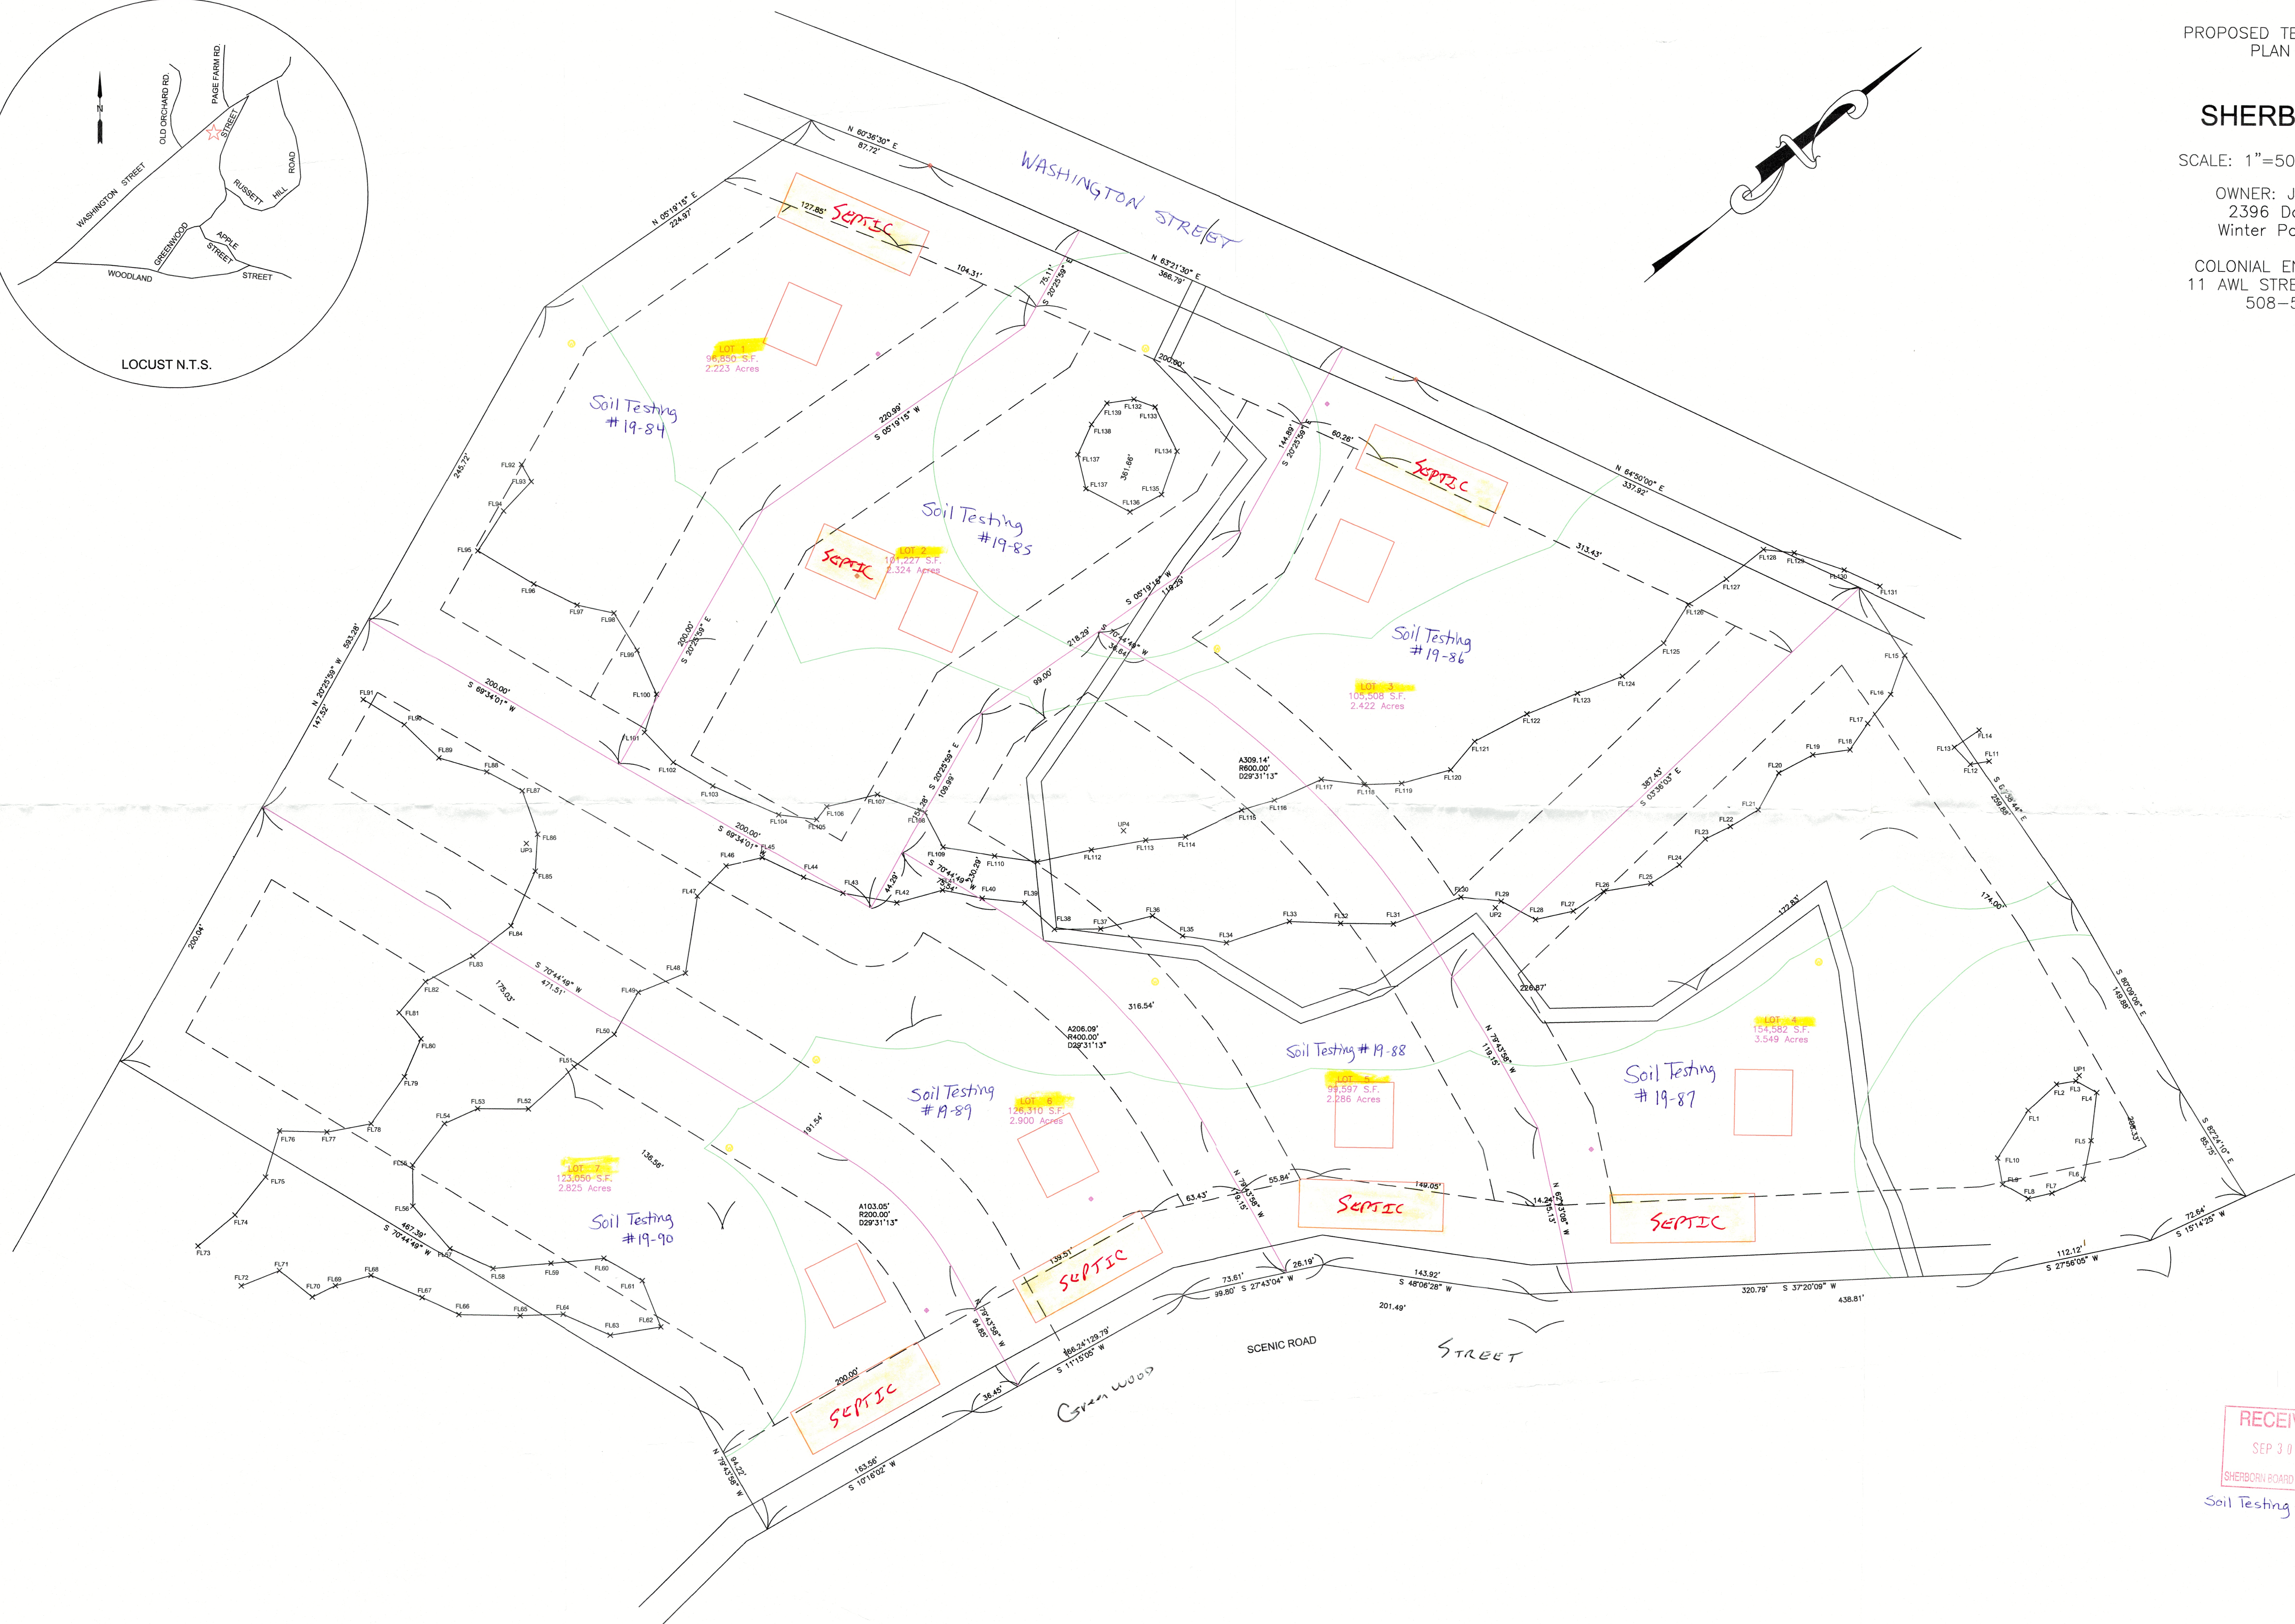

RECEIVED
SEP 30 2019
SHERBORN BOARD OF HEALTH

Soil Testing - 7 lots