


SMEAL ARIAL RM 75FT

FEET

WIDTH : 8.33
 TRACK : 7.92
 LOCK TO LOCK TIME : 6.0
 STEERING ANGLE : 45.0

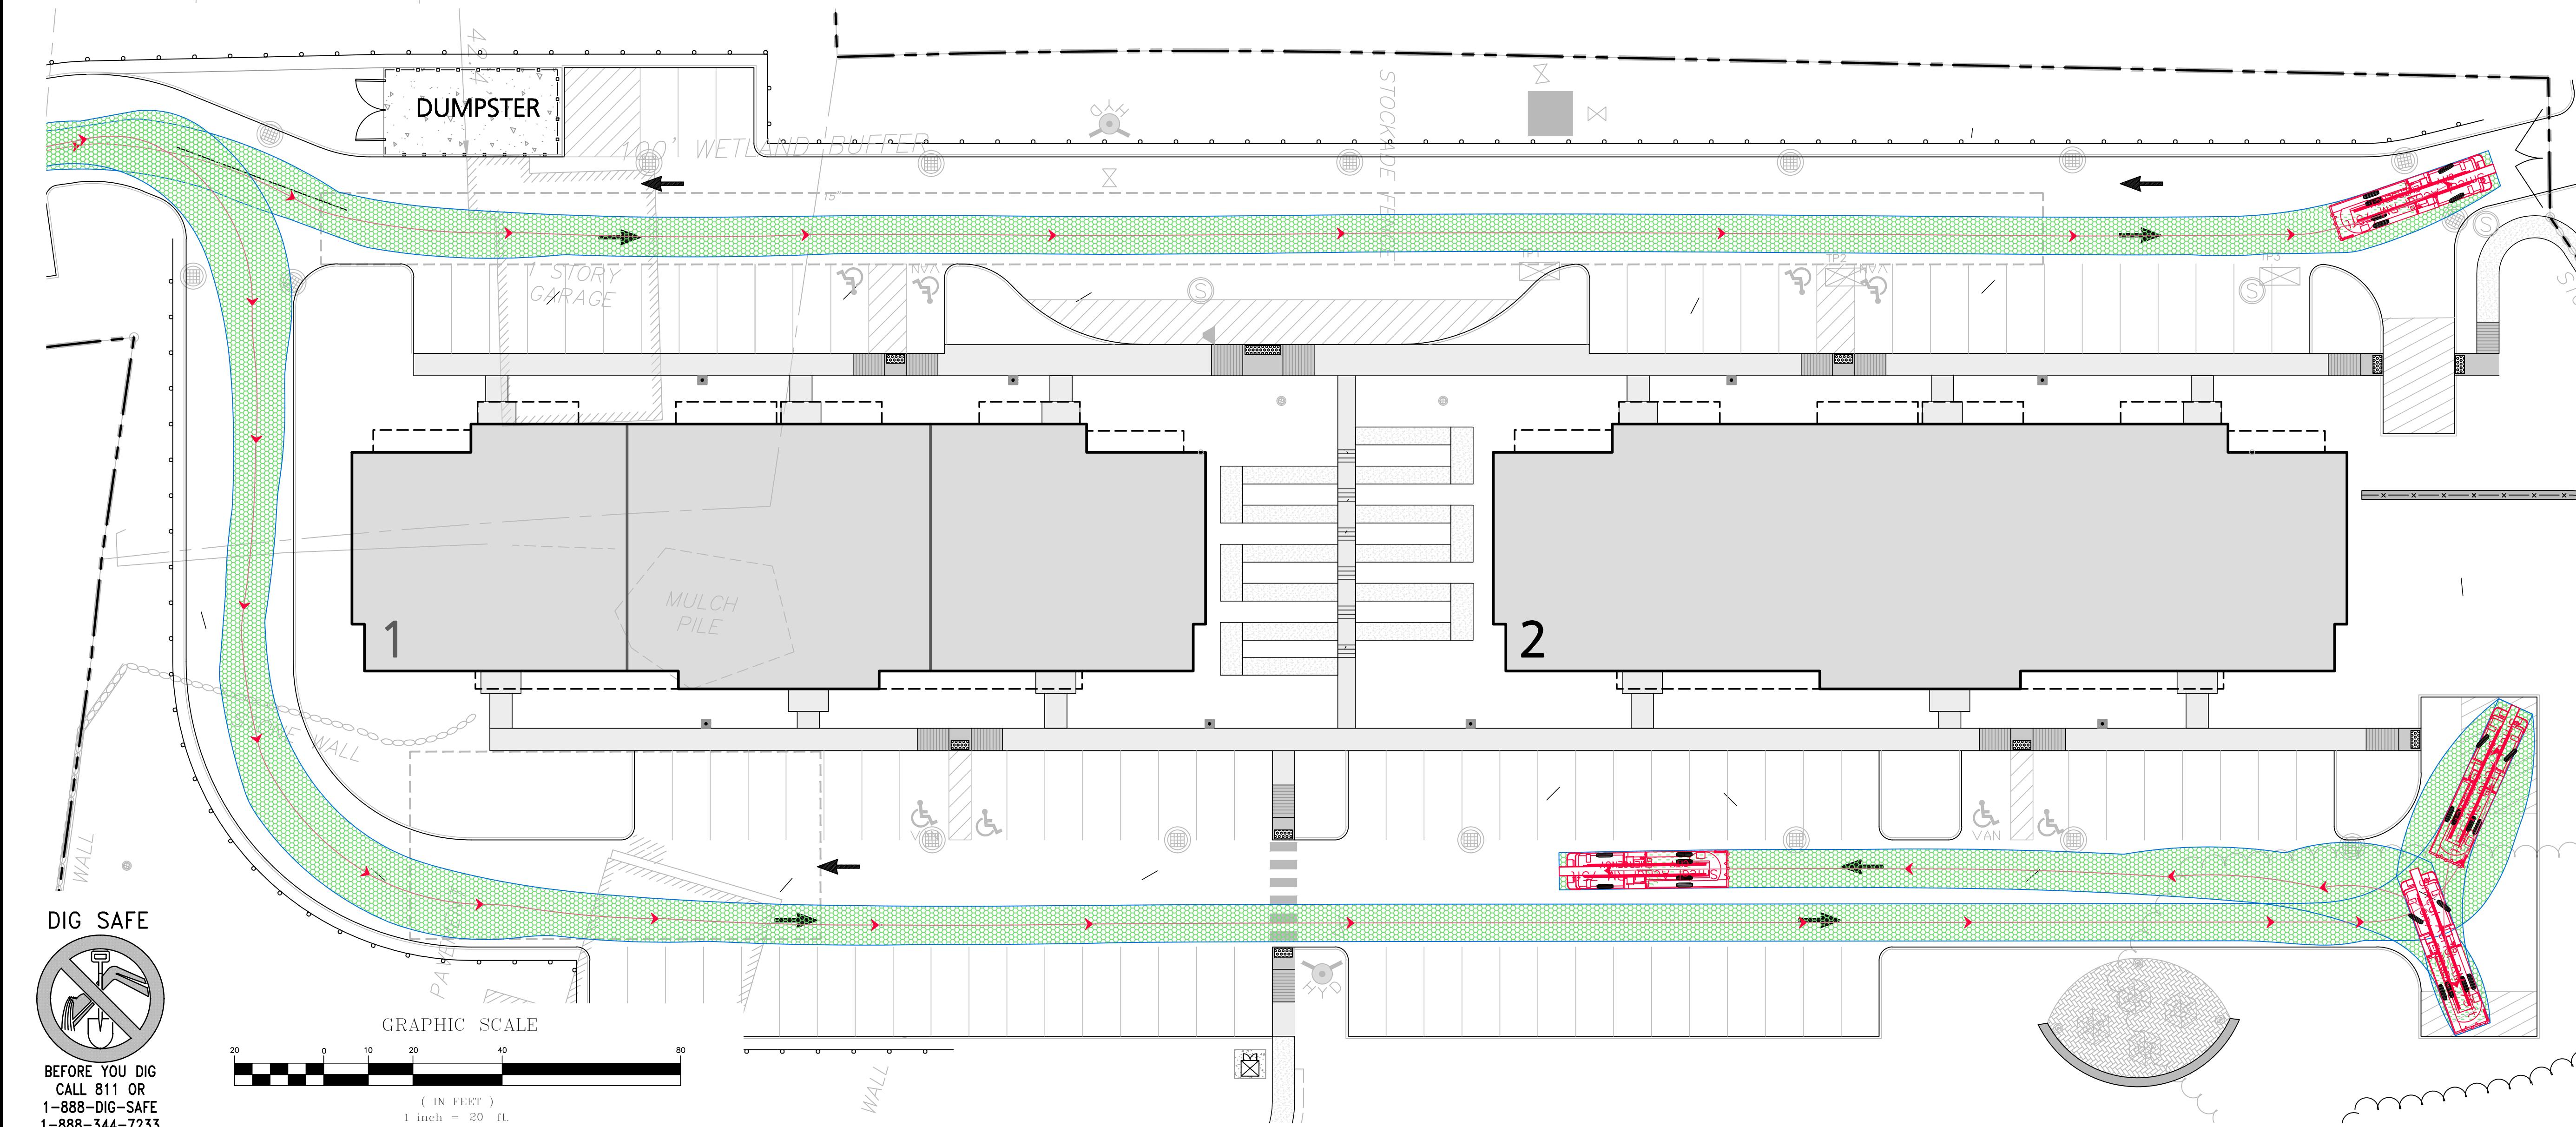

REV DATE DESCRIPTION
 APPLICANT/OWNER:
 BARSKY ESTATE REALTY TRUST
 23 HUNTING LANE
 SHERBORN, MA 01770

PROJECT:
 THE PINES
 RESIDENCES
 41 NORTH MAIN STREET
 SHERBORN, MA

PROJECT NO. 2513-01A DATE: 10-23-20

SCALE: 1" = 20' DWG. NAME: C2513-01A

DESIGNED BY: ARM CHECKED BY: MAM

PREPARED BY:



ALLEN & MAJOR
 ASSOCIATES, INC.

civil engineering • land surveying

environmental consulting • landscape architecture

www.allen-major.com

100 COMMERCE WAY

WOBURN MA 01801

TEL: (781) 935-6889

FAX: (781) 935-2896

WOBURN, MA • LAKEVILLE, MA • MANCHESTER, NH

THIS DRAWING HAS BEEN PREPARED IN ELECTRONIC FORMAT. CLIENT/CLIENT'S REPRESENTATIVE OR CONSULTANT MAY BE PROVIDED COPIES OF DRAWINGS AND SPECIFICATIONS ON MAGNETIC MEDIA FOR HIS/HER INFORMATION AND USE FOR SPECIFIC APPLICATIONS PROVIDED THAT THE ENTIRE SET OF DRAWINGS AND MAGNETIC INFORMATION MAY NOT BE MODIFIED UNAUTHORIZED OR OTHERWISE. ALLEN & MAJOR ASSOCIATES, INC. MAY REMOVE ALL INDICATION OF THE DOCUMENTS AUTHORSHIP ON THE MAGNETIC MEDIA. PRINTED REPRESENTATIONS OF THE DRAWINGS AND SPECIFICATIONS ISSUED SHALL BE THE ONLY RECORD COPIES OF ALLEN & MAJOR ASSOCIATES, INC.'S WORK PRODUCT.

DRAWING TITLE: TRUCK TURN PLAN 2

SHEET No. TR-2

Copyright ©2020 Allen & Major Associates, Inc.
 All Rights Reserved