


By-Right Plan

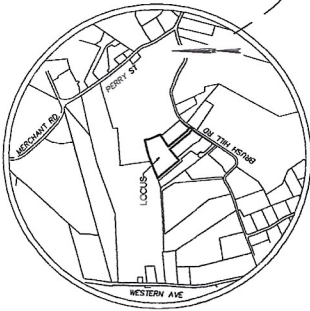

LOCUS MAP
not to scale

MASSACHUSETTS STATE PLANE
COORDINATE SYSTEM (NAD83)


- NOTES:**


34 BRUSH HILL ROAD, SHERBORN, MA

PLAN OF LAND

EX-1

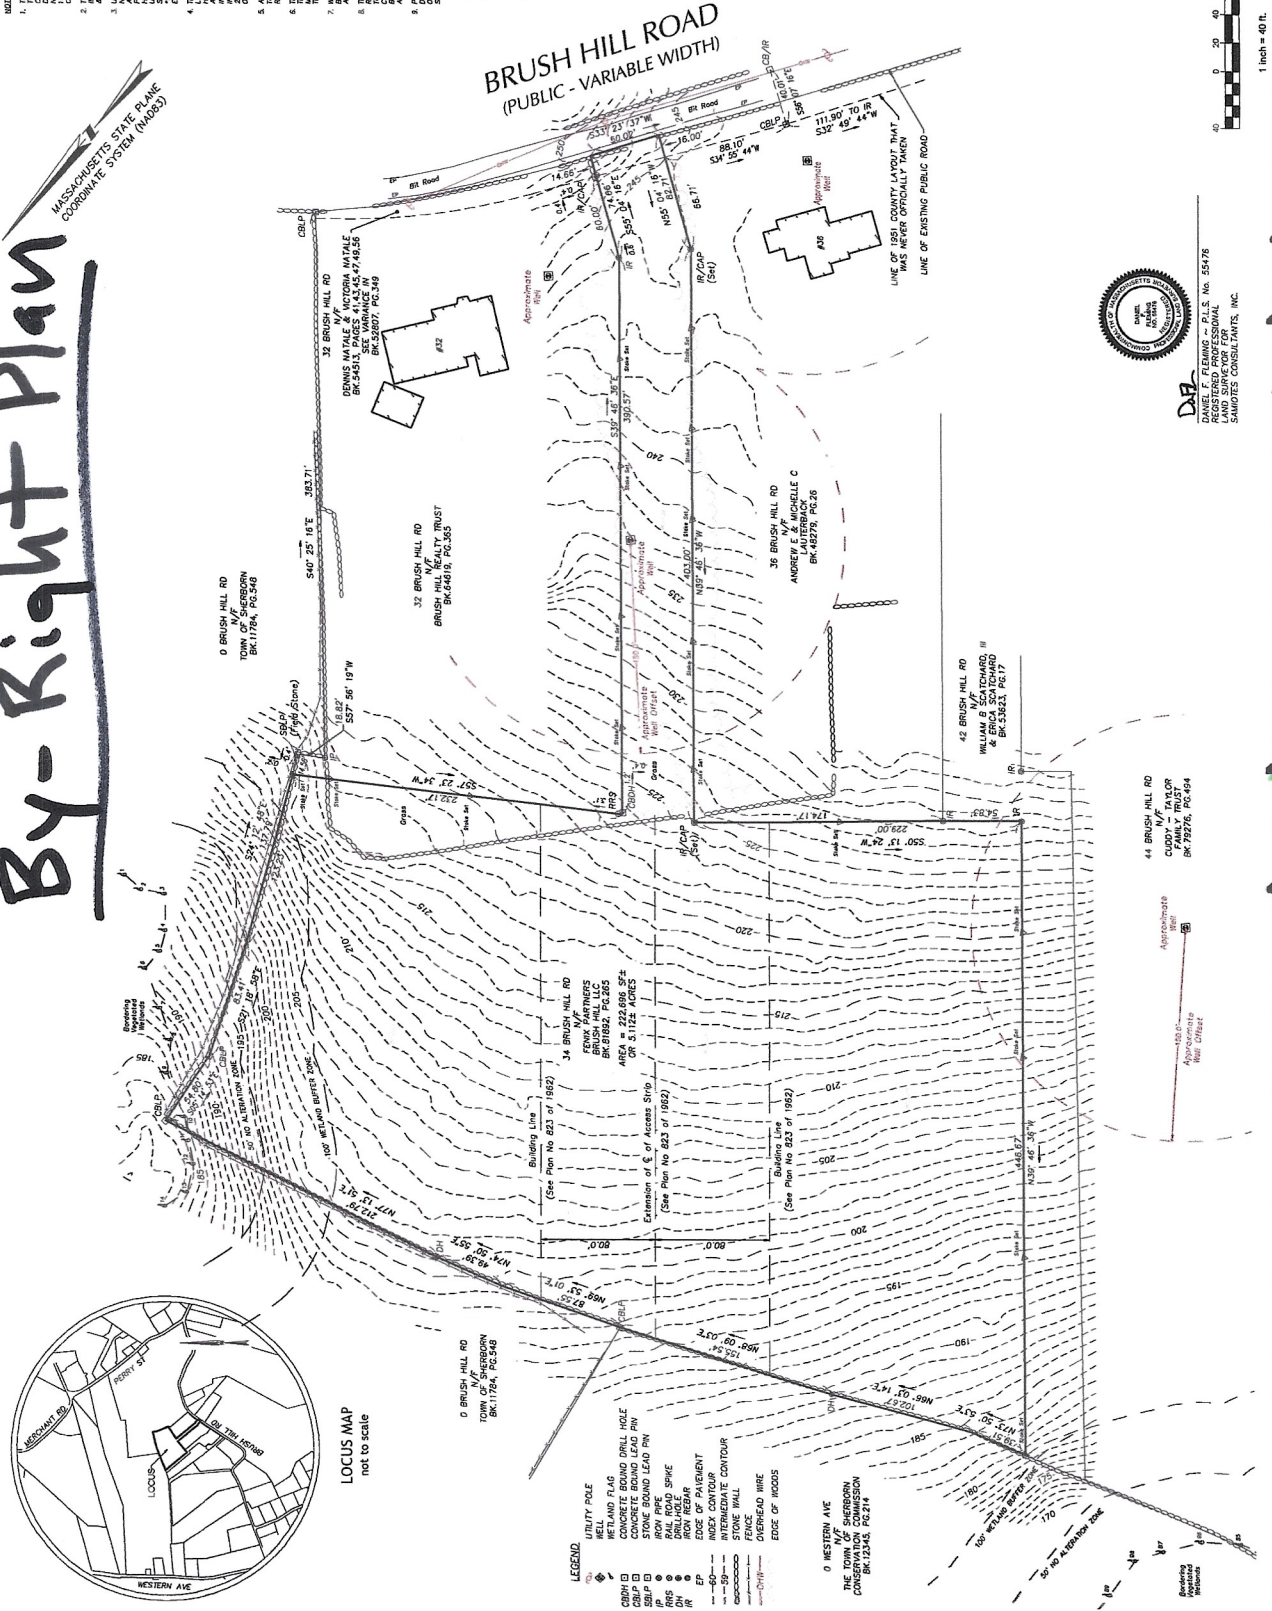

DR

1 inch = 40 ft.

Single family Home Residential B Zone
2 acre