



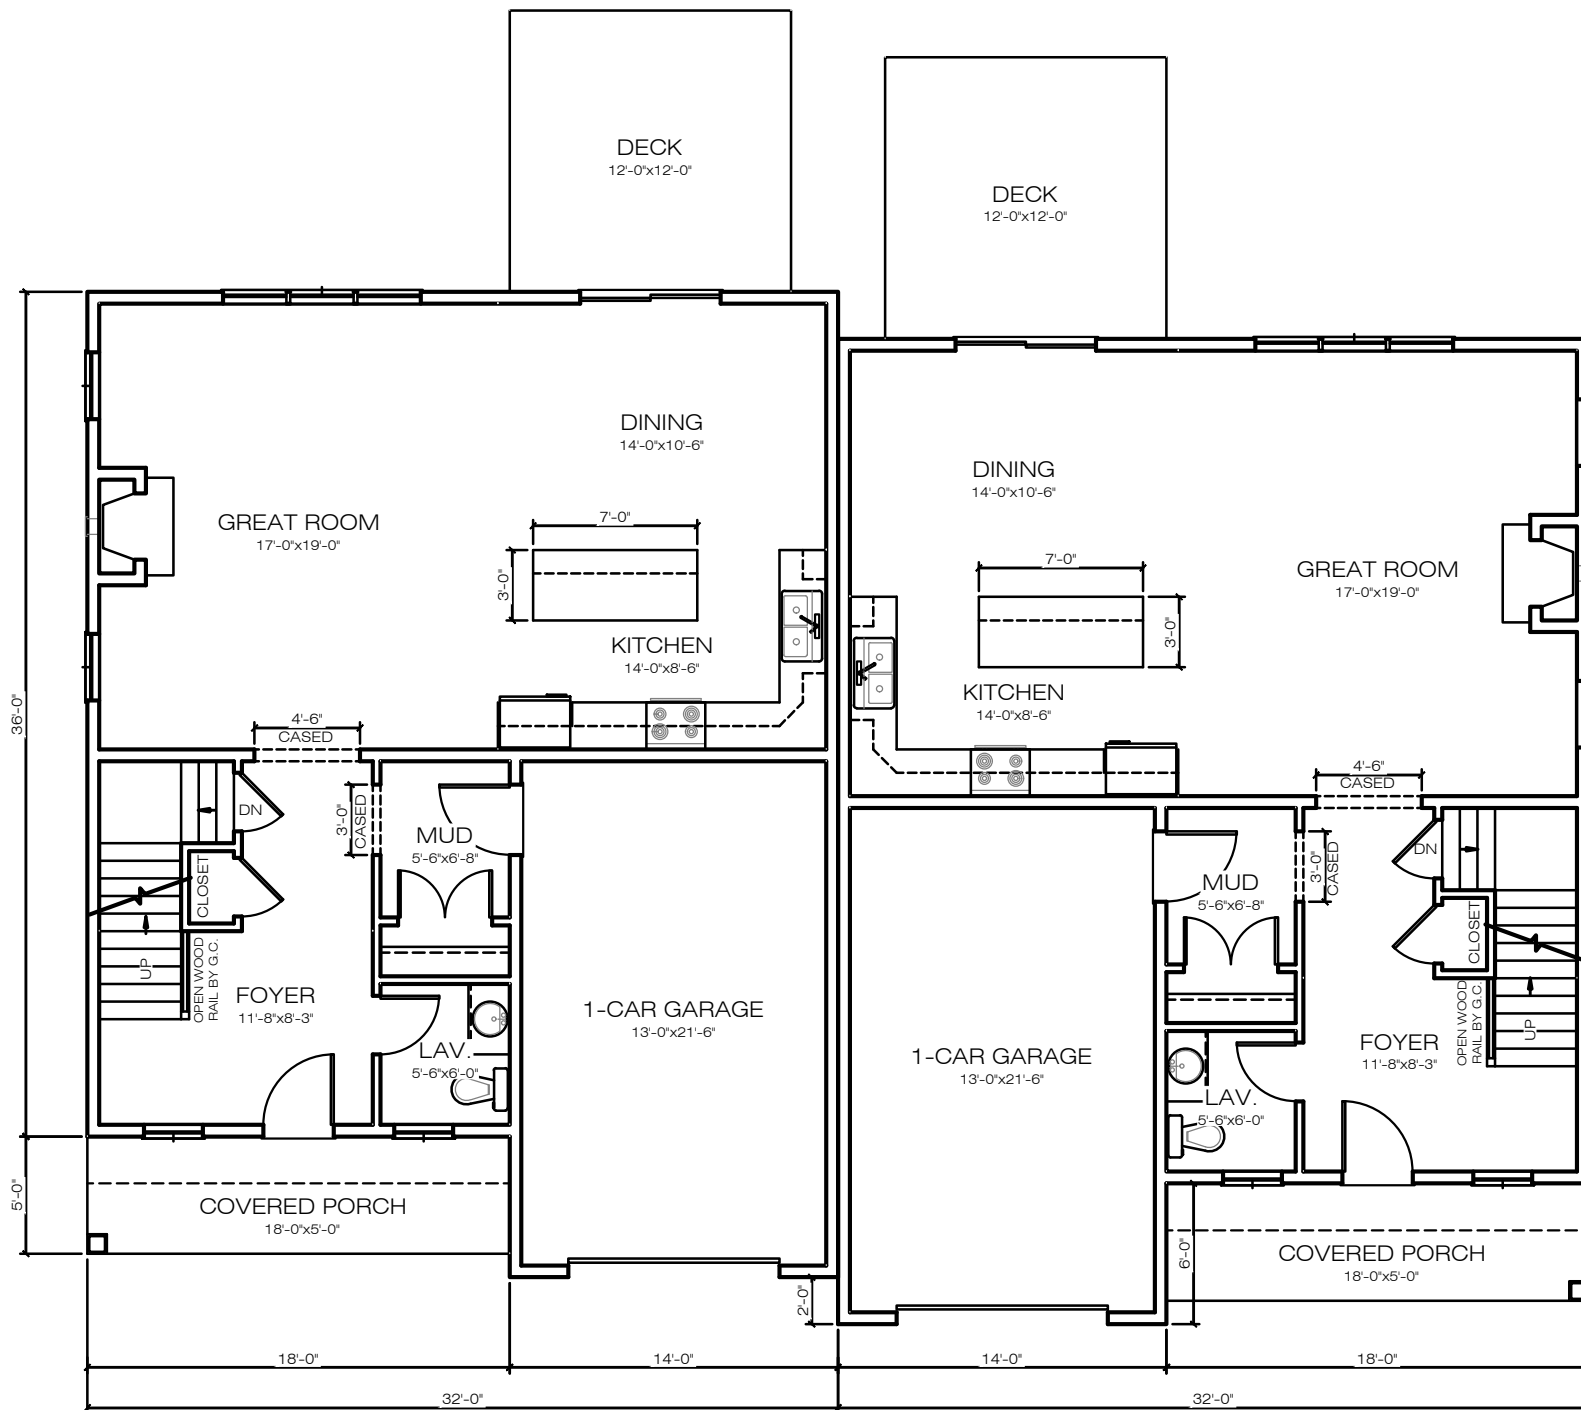

 **2-BED FIRST FLOOR**
936 SQFT

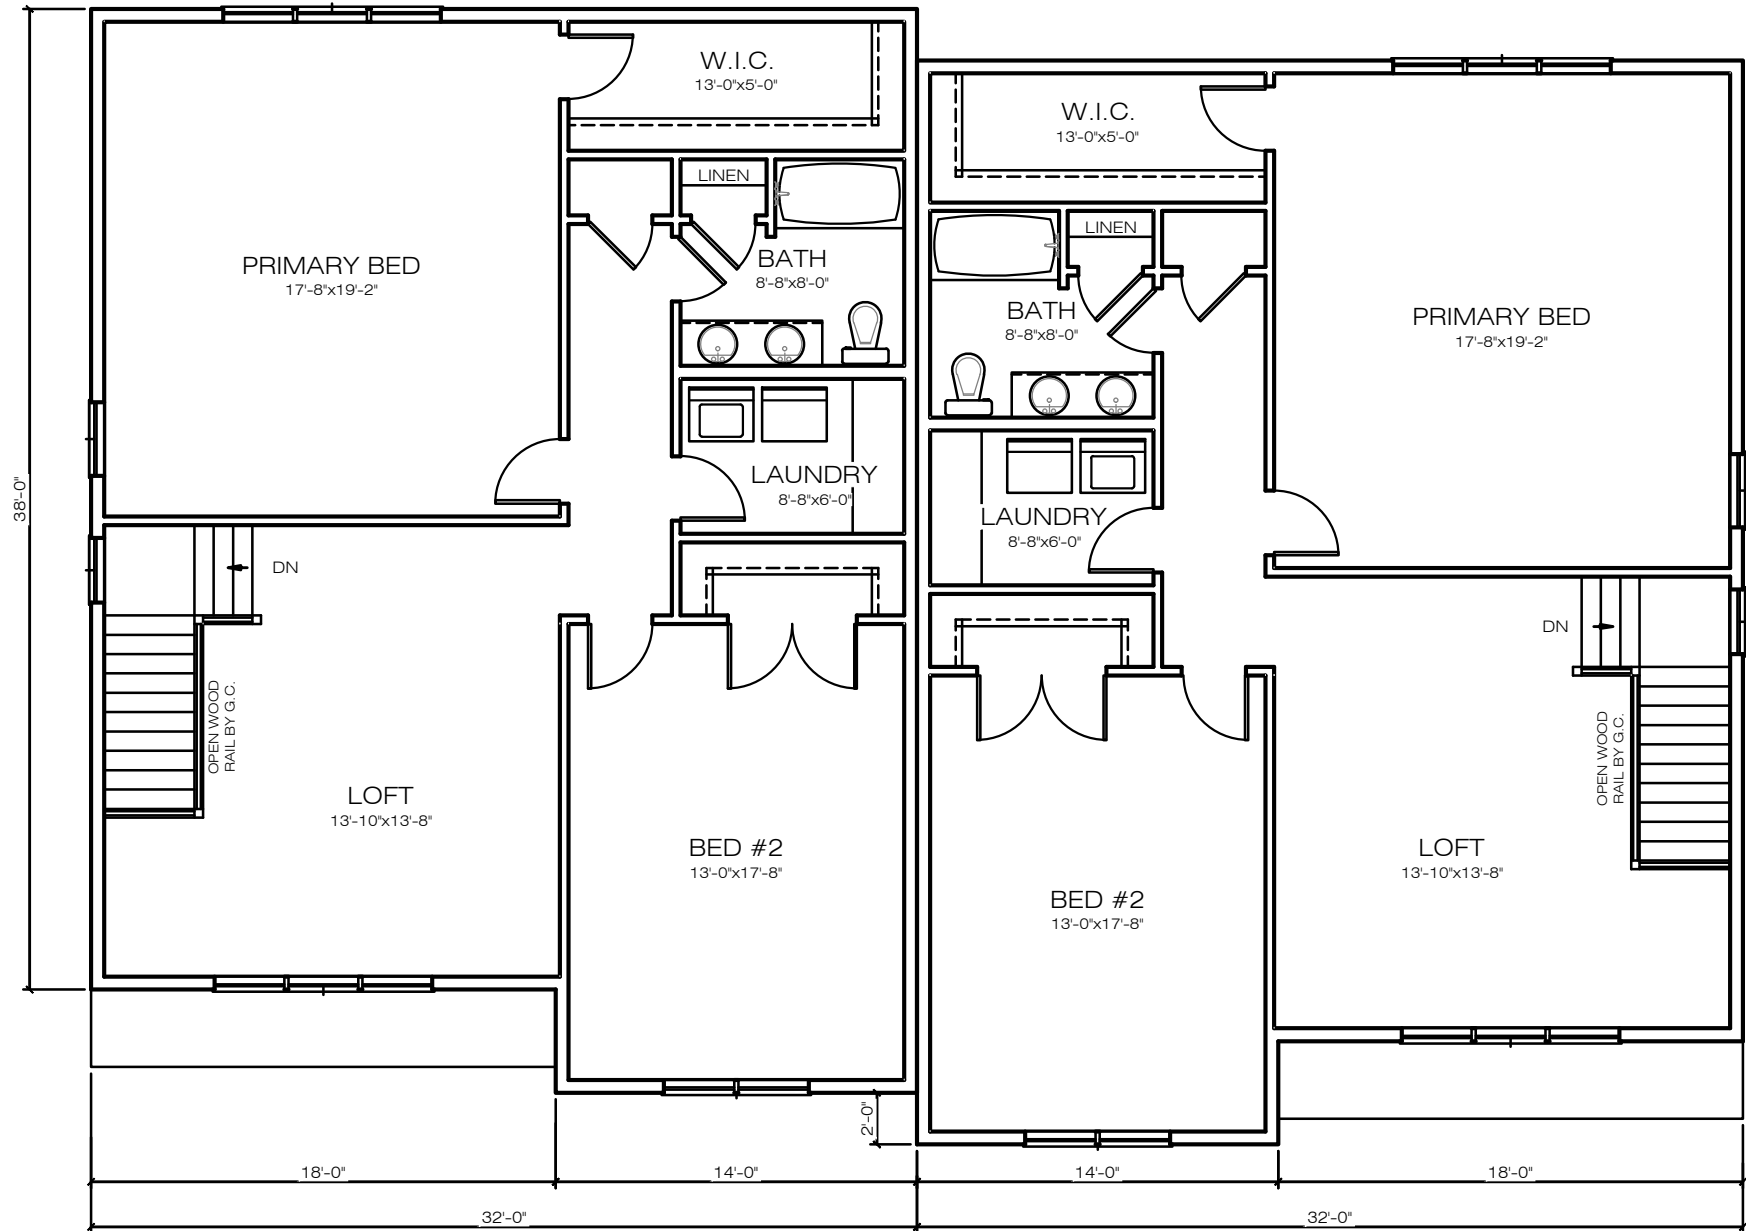

 **2-BED SECOND FLOOR**
1272 SQFT



 BUILDING TYPE D1