

PROPOSED MULTI-FAMILY RESIDENTIAL DEVELOPMENT

41 NORTH MAIN STREET
SHERBORN, MA, 01770

OWNER/APPLICANT: BARKSY ESTATE REALTY TRUST

REV DATE DESCRIPTION
ISSUE TYPE: ISSUED TO HAC
ISSUE DATE: 09/27/2024
PROJECT NUMBER: 23048

DRAWN BY: DTB/MJH
CHECKED BY: DTB

Copyright (c) by Highpoint Engineering, Inc.
All Rights Reserved.



SHEET TITLE:

**FIRE TRUCK
TURN PLAN
(ENTRANCE)**

SHEET NUMBER:

EXHIBIT 3

ISSUED FOR: HOUSING APPEALS
COMMITTEE (HAC)

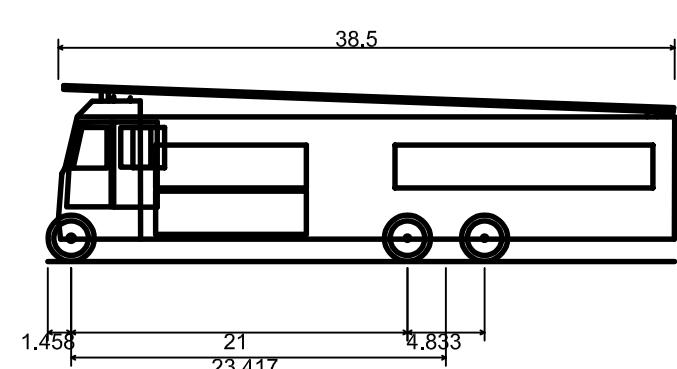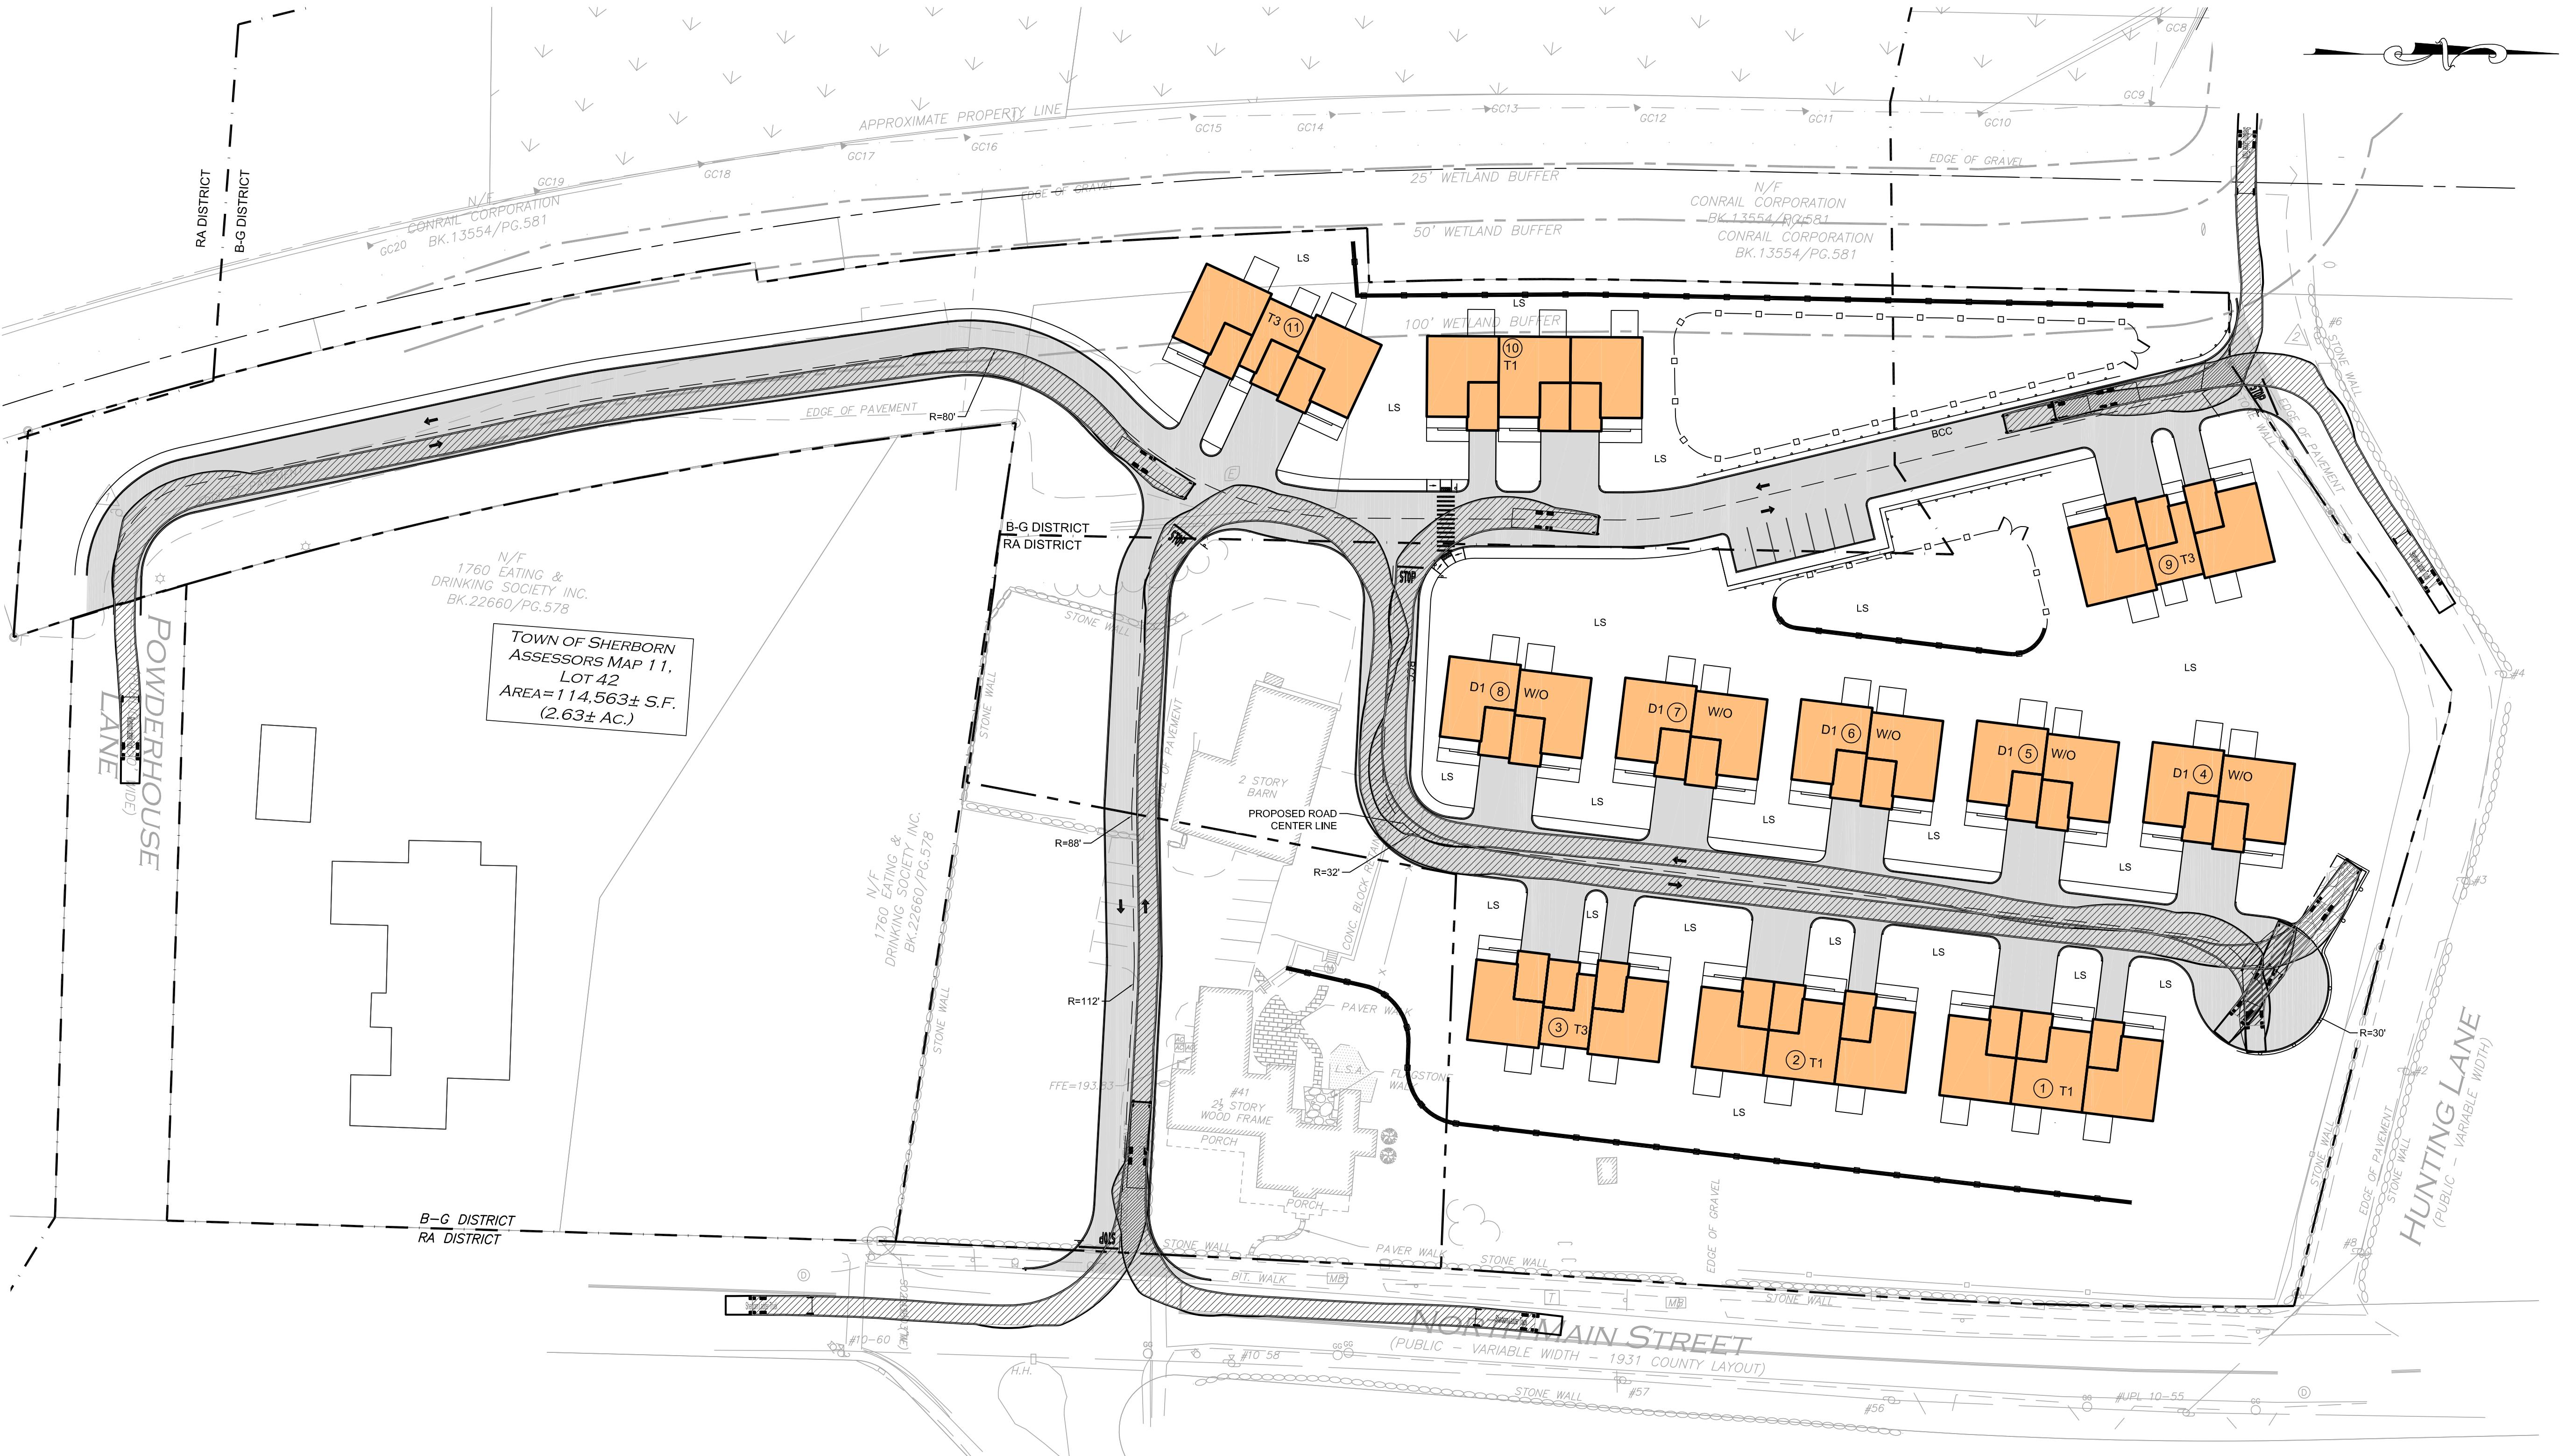

Sherborn Ladder Truck
Overall Length
39.158ft
Overall Width
8.333ft
Overall Body Height
11.000ft
Min Body Ground Clearance
1.393ft
Track Width
8.333ft
Lock-to-lock time
6.00s
Max Wheel Angle
45.00°

39.158ft
8.333ft
11.000ft
1.393ft
8.333ft
6.00s
45.00°



1 inch = 40 ft.